


P.U.D. ANEXE GOSPODARESTI - EXPOATATIE AGRICOLA

1614/2016

PC 247/5 CF 52234 - Extravilan Municipiul Dorohoi

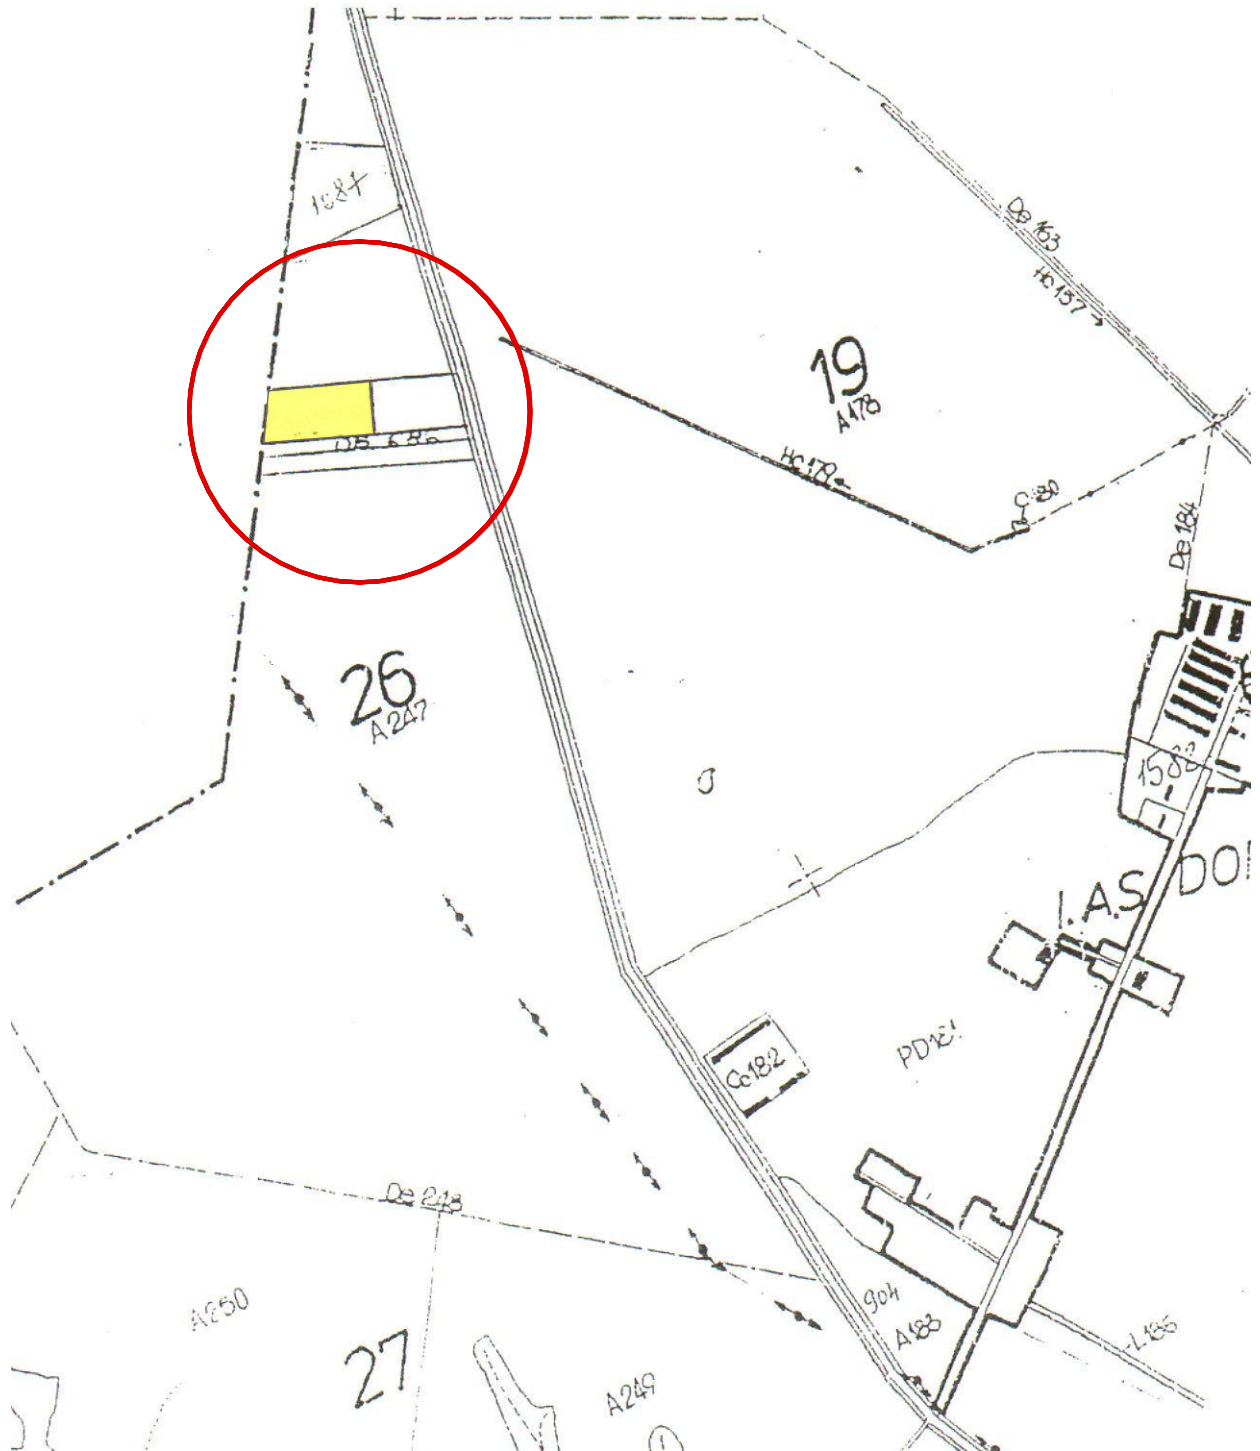

coordonator urbanism: arh. DAN O.BOTEZ

S.C. "CASA CHIRIAC" S.R.L. BOTOSANI R.C.J. J07 / 372 / 1992 - TEL. 0744.700798	beneficiar: DANILA GEZAR proiect: ANEXE GOSPODARESTI - EXPLOATATIE AGRICOLA Extravilan Municipiul Dorohoi	1614/2016 faza: P.U.D.
sef proiect: c.arh.marcel d.chiriac	scara: 1/5000	INCADRARE IN ZONA
proiectat: c.arh.marcel d.chiriac	mai.2016	
procesat: c.arh.marcel d.chiriac		