


LEGENDA

- LIMITA PARCELA
- TRASEU RACORD ELECTRIC
- bloc de masura si protectie
- TRASEU RACORD APA
- put forat
- TRASEU RACORD CANALIZARE
- camin vizitare

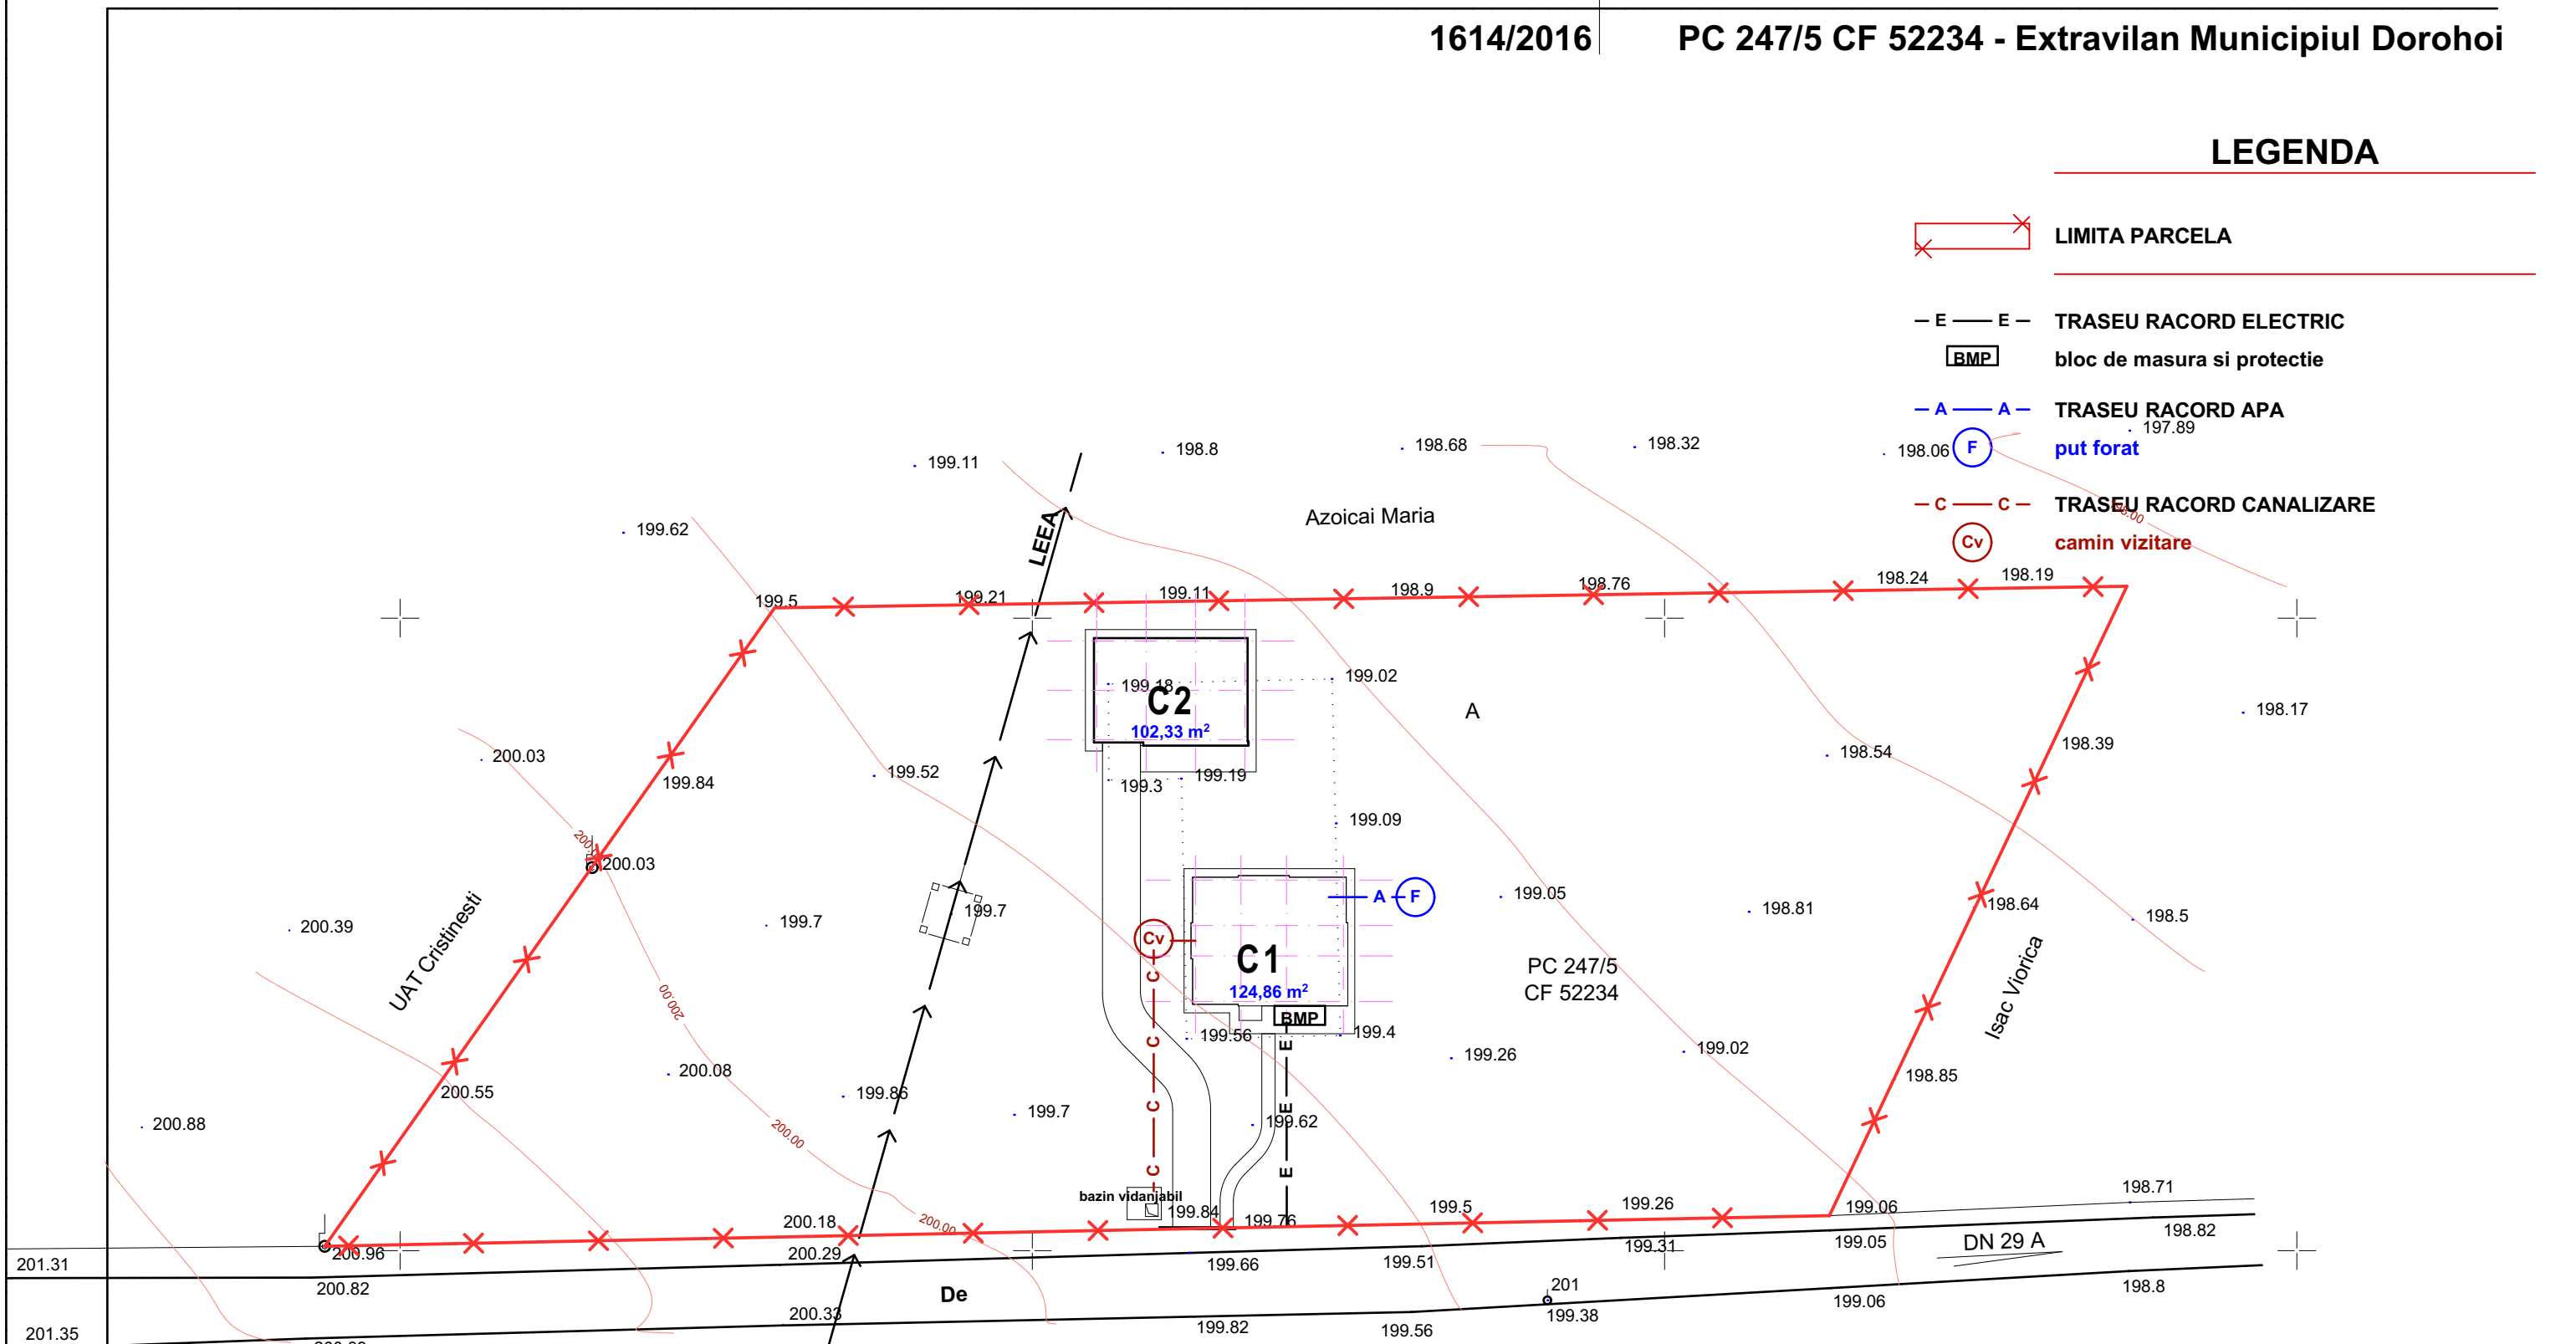

coordonator urbanism: arh. DAN O.BOTEZ

<p>S.C. "CASA CHIRIAC" S.R.L. BOTOSANI R.C.J. J07 / 372 / 1992 - TEL. 0744.700798</p>	<p>beneficiar: DANIILA GEZAR proiect: " Anexe gospodaresti - exploatare agricola " Extravilan Municipiul Dorohoi</p>	<p>1614/2016 faza: P.U.D.</p>
<p>sef proiect: c.arh.marcel d.chiriac proiectat: c.arh.marcel d.chiriac procesat: c.arh.marcel d.chiriac</p>	<p>scara: 1/500 mai.2016</p>	<p>REGLEMENTARI EDILITARE A.04</p>