


LEGENDA

- Legenda:
- Stalp beton
 - Aerisire gaz
 - Gaiger
 - Stalp lemn
 - Canal
 - Hidrant
 - Cutie gaz

- LIMITA INTRAVILAN H.C.L. 65/2007
- LIMITA ZONA STUDIATA
- LIMITA PROPRIETATE/PARCELA CADASTRALA
- TRASEU RACORD ELECTRIC
- bloc de masura si protectie
- TRASEU RACORD APA
- camin apometre
- TRASEU RACORD CANALIZARE
- camin vizitare
- TRASEU RACORD GAZE
- contor gaze

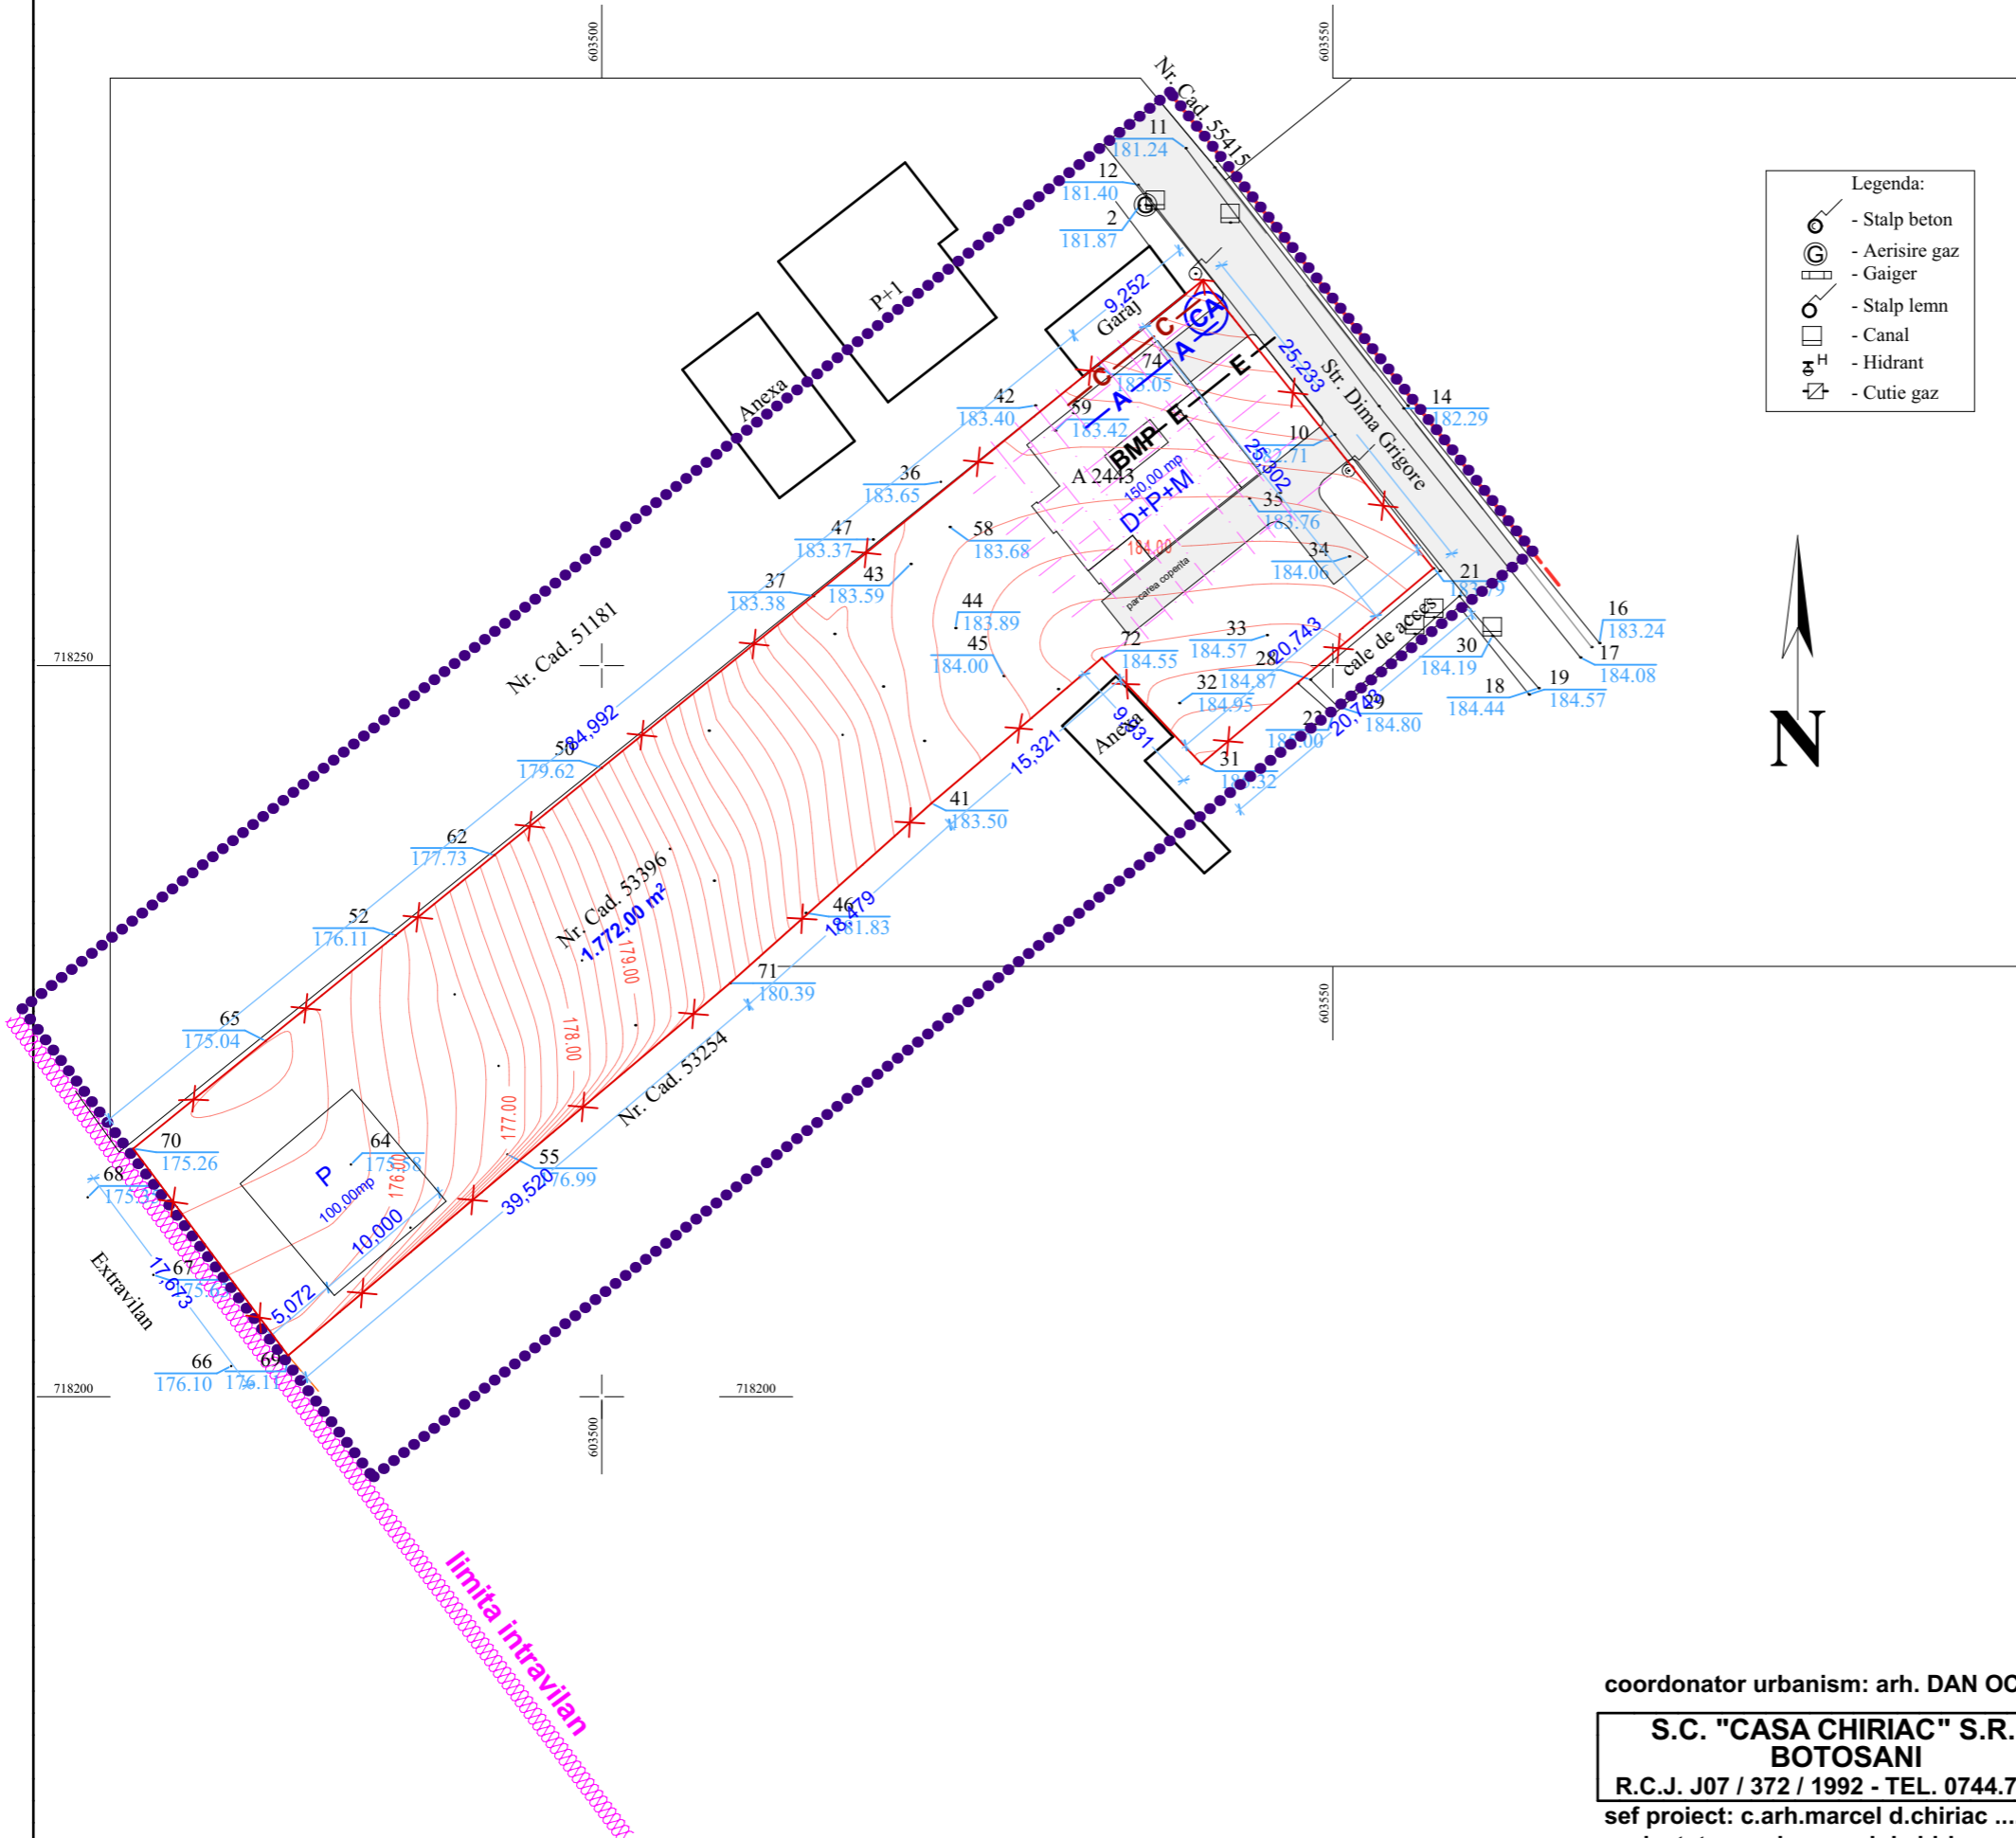

coordonator urbanism: arh. DAN OCTAVIAN BOTEZ

S.C. "CASA CHIRIAC" S.R.L. BOTOSANI R.C.J. J07 / 372 / 1992 - TEL. 0744.700798 sef proiect: c.arh.marcel d.chiriac proiectat: c.arh.marcel d.chiriac procesat: c.arh.marcel d.chiriac	beneficiar: AMARIE ALEXANDRU proiect: MODIFICARE INTERDICTIE DE CONSTRUIRE in vederea realizarii unei locuinte unifamiliale	1812/2018 faza: P.U.Z.
	scara: 1/500 iun.2018	REGLEMENTARI EDILITARE