




# PLAN URBANISTIC DE DETALIU

## Desfiintare partiala cladire C1, extindere si schimbare destinatie din anexa in locuinta

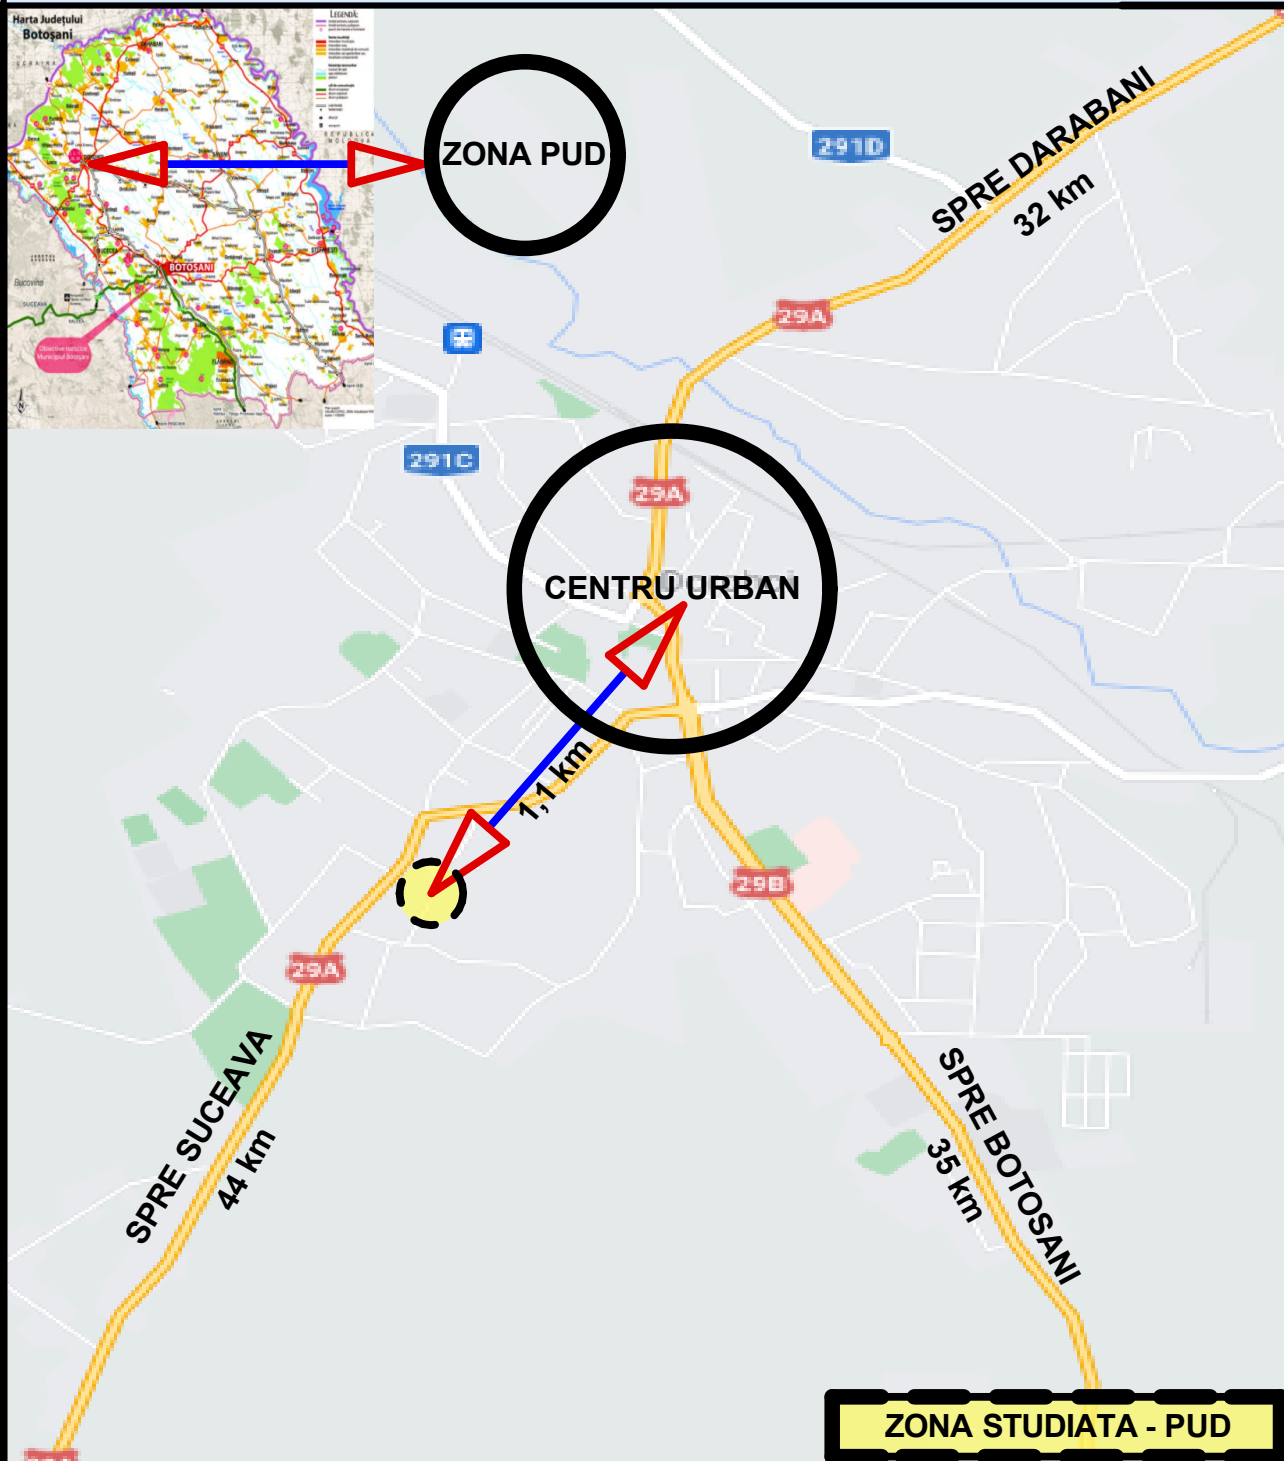

Verificator	Nume	Semnatura	Cerinta	Referat / Expertiza Nr. / Data
<b>S.C. MIRT ALVA S.R.L.</b> C.U.I.-17801623J 07 / 492 / 21.07.2005				<b>Beneficiar:</b> ROBINSON SORINICA Aleea Primaverii nr.3, bl.D4, et.4, ap.38 mun.Dorohoi, Jud.Botosani
Şef proiect	ing.Mihai Valeriu		Scara: 1:10000	<b>Proiect</b> nr.15-7 2021
Coordonator Urb.	carh. Mihai Mihăilescu			<b>Faza</b> <b>P.U.D.</b>
Proiectat	carh. Mihai Mihăilescu		Data: 07.2022	<b>Planşa</b> U.000
Desenat	ing.Valeriu Mihai			<b>Titlu planşă:</b> INCADRARE IN TERITORIU