




PLAN URBANISTIC DE DETALIU

Desfiintare partiala cladire C1, extindere si schimbare destinatie din anexa in locuinta

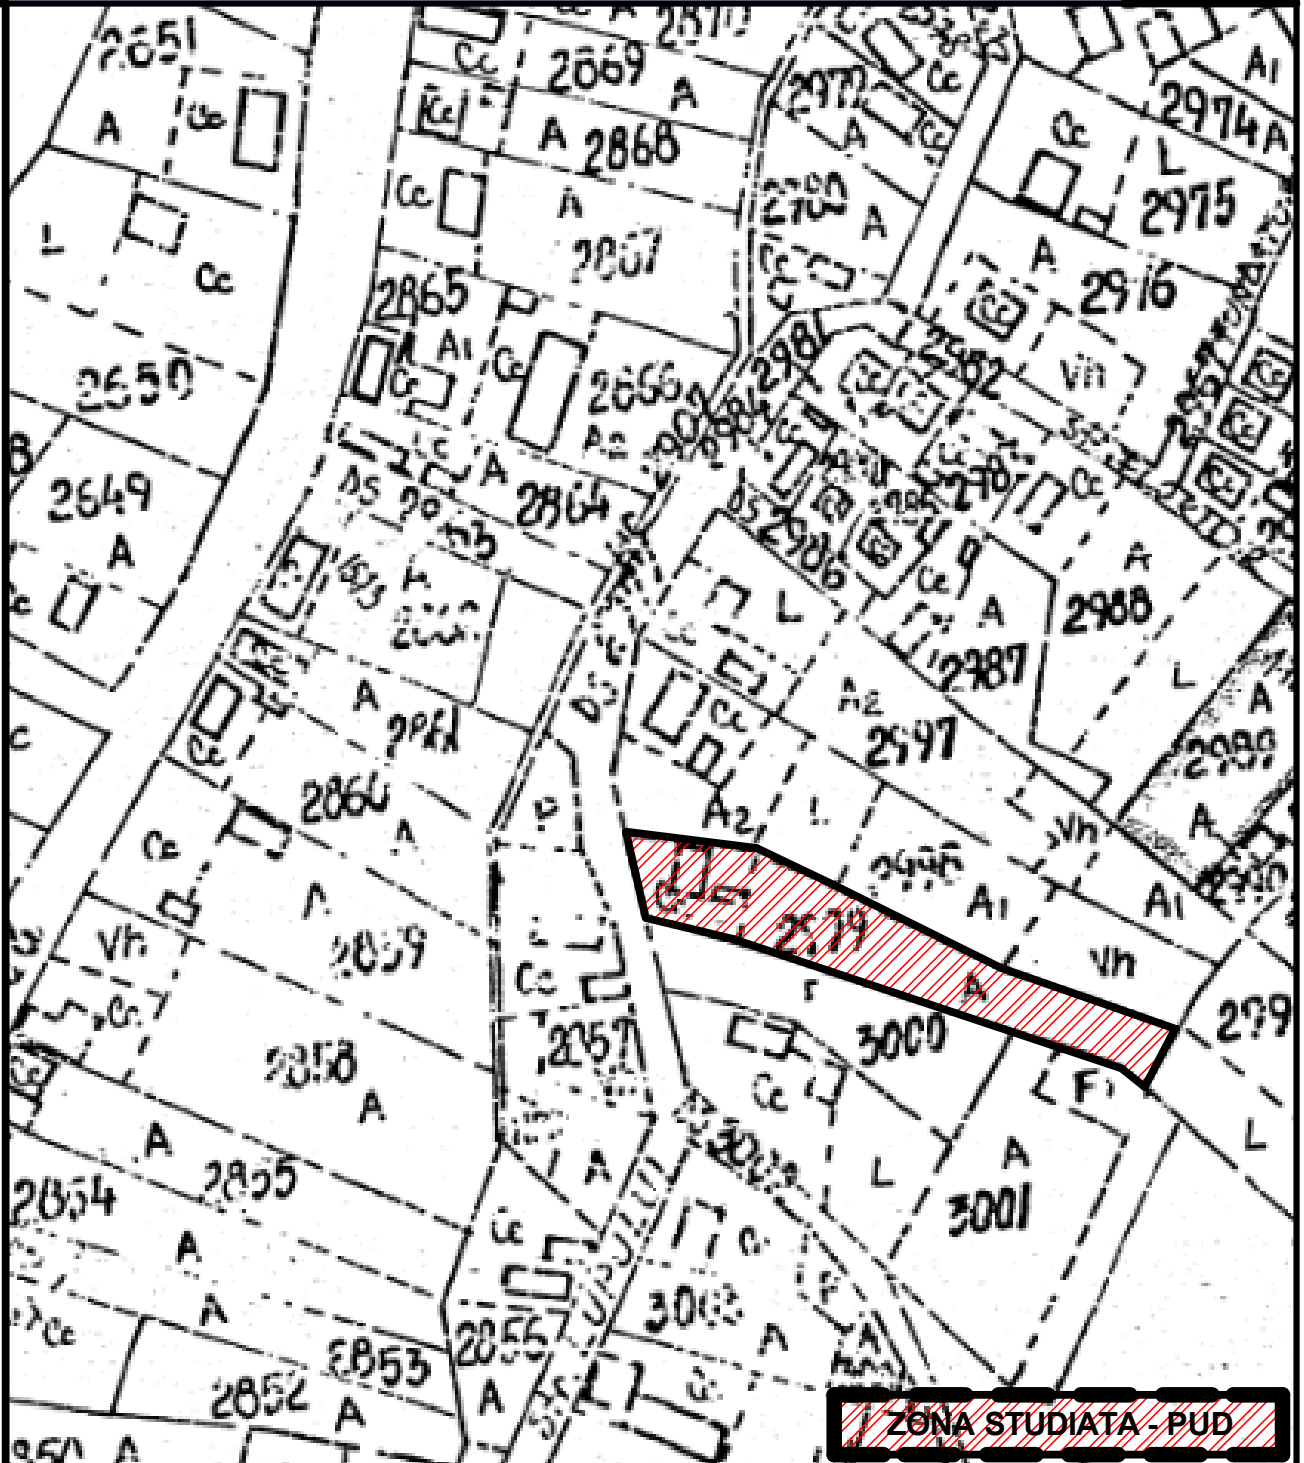

ZONA STUDIATA - PUD

Verificator		Nume		Semnatura		Cerinta		Referat / Expertiza Nr. / Data	
S.C. MIRT ALVA S.R.L. C.U.I.-17801623J 07 / 492 / 21.07.2005								<u>Beneficiar:</u> ROBINSON SORINICA Aleea Primaverii nr.3, bl.D4, et.4, ap.38 mun.Dorohoi, Jud.Botosani	Proiect nr.15-7 2021
Şef proiect	ing.Mihai Valeriu					Scara: 1:10000		<u>Titlu proiect:</u> Desfiintare partiala cladire C1, extindere si schimbare destinatie din anexa in locuinta <u>Amplasament:</u> mun.Dorohoi, strada M.Sadoveanu nr.19bis	Faza P.U.D.
Coordonator Urb.	carh. Mihai Mihăilescu							<u>Titlu planşă:</u> INCADRARE IN ZONA	Planşa U.0
Proiectat	carh. Mihai Mihăilescu					Data: 07.2022			
Desenat	ing.Valeriu Mihai								