


P.U.D. - AMENAJARE ACESE, RECOMPARTIMENTARI INTERIOARE CU SCHIMBARE DESTINATIE IN SPATII CU FUNCTIUNI COMERCIALE(exclus alimentatie publica), BIROURI, ACTIVITATI MEDICALE si CONCESIONARE TEREN

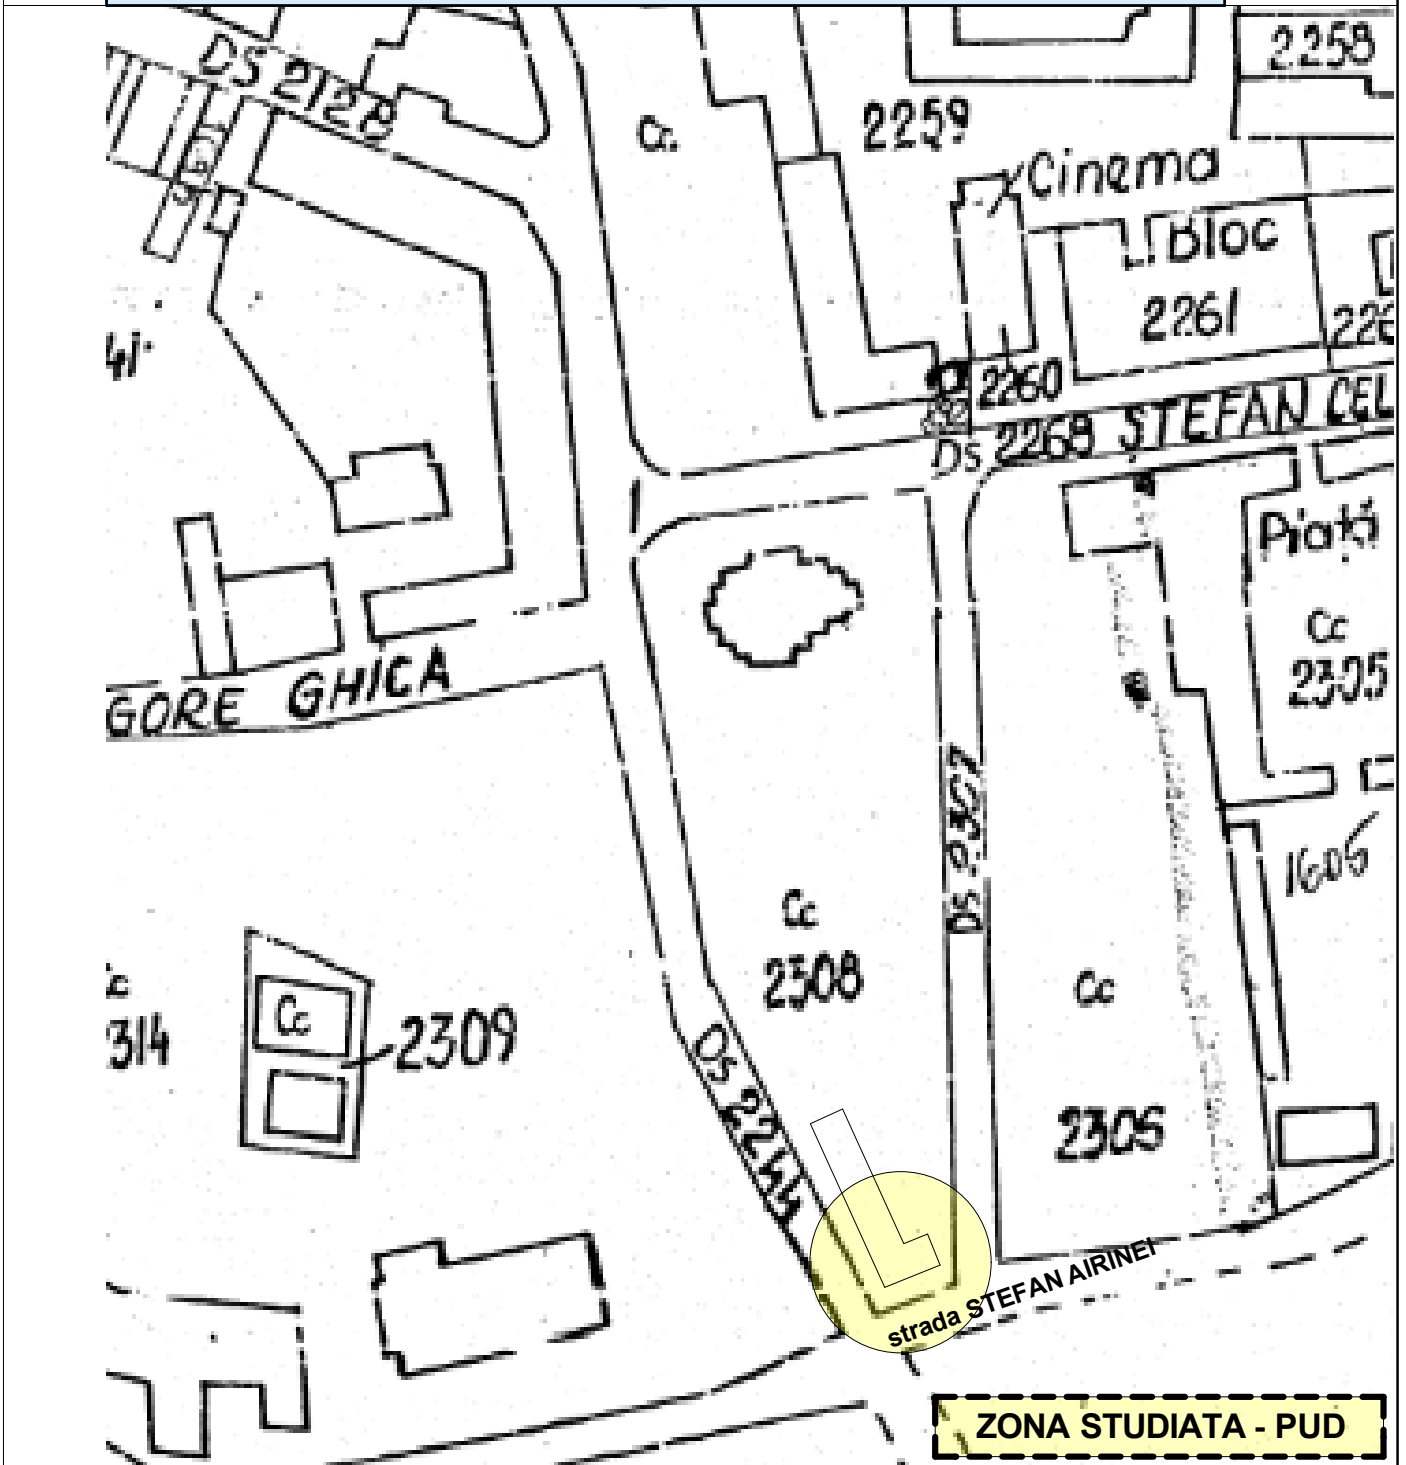

Verificator	Nume	Semnatura	Cerinta	Referat / Expertiza Nr. / Data
SC STO CONCEPT SRL SUCEAVA CUI 37942562				Beneficiar: CIORNEI CONSTANTIN STEFAN str.Dimitrie Pompeiu nr.5, bl.C2, et.1, ap.1, mun. DOROHOI, jud. BOTOȘANI
Proiect	carh. Mihai Mihăilescu		Scara: 1:2000	Proiect nr.67/2021
Desenat	ing.Tiberiu Olinschi		Data: 12.2021	Faza P.U.D.
				Titlu planșă: INCADRARE IN ZONA AMENAJARE ACESE, RECOMPARTIMENTARI INTERIOARE CU SCHIMBARE DESTINATIE IN SPATII CU FUNCTIUNI COMERCIALE(exclus alimentatie publica), BIROURI, ACTIVITATI MEDICALE si CONCESIONARE TEREN strada Stefan Airinei nr.1, bl.B2, mun.Dorohoi
				Faza P.U.D.
				Planșa U.0