




PLAN URBANISTIC DE DETALIU CONSTRUIRE LOCUINTA, GARAJ si IMPREJMUIRE

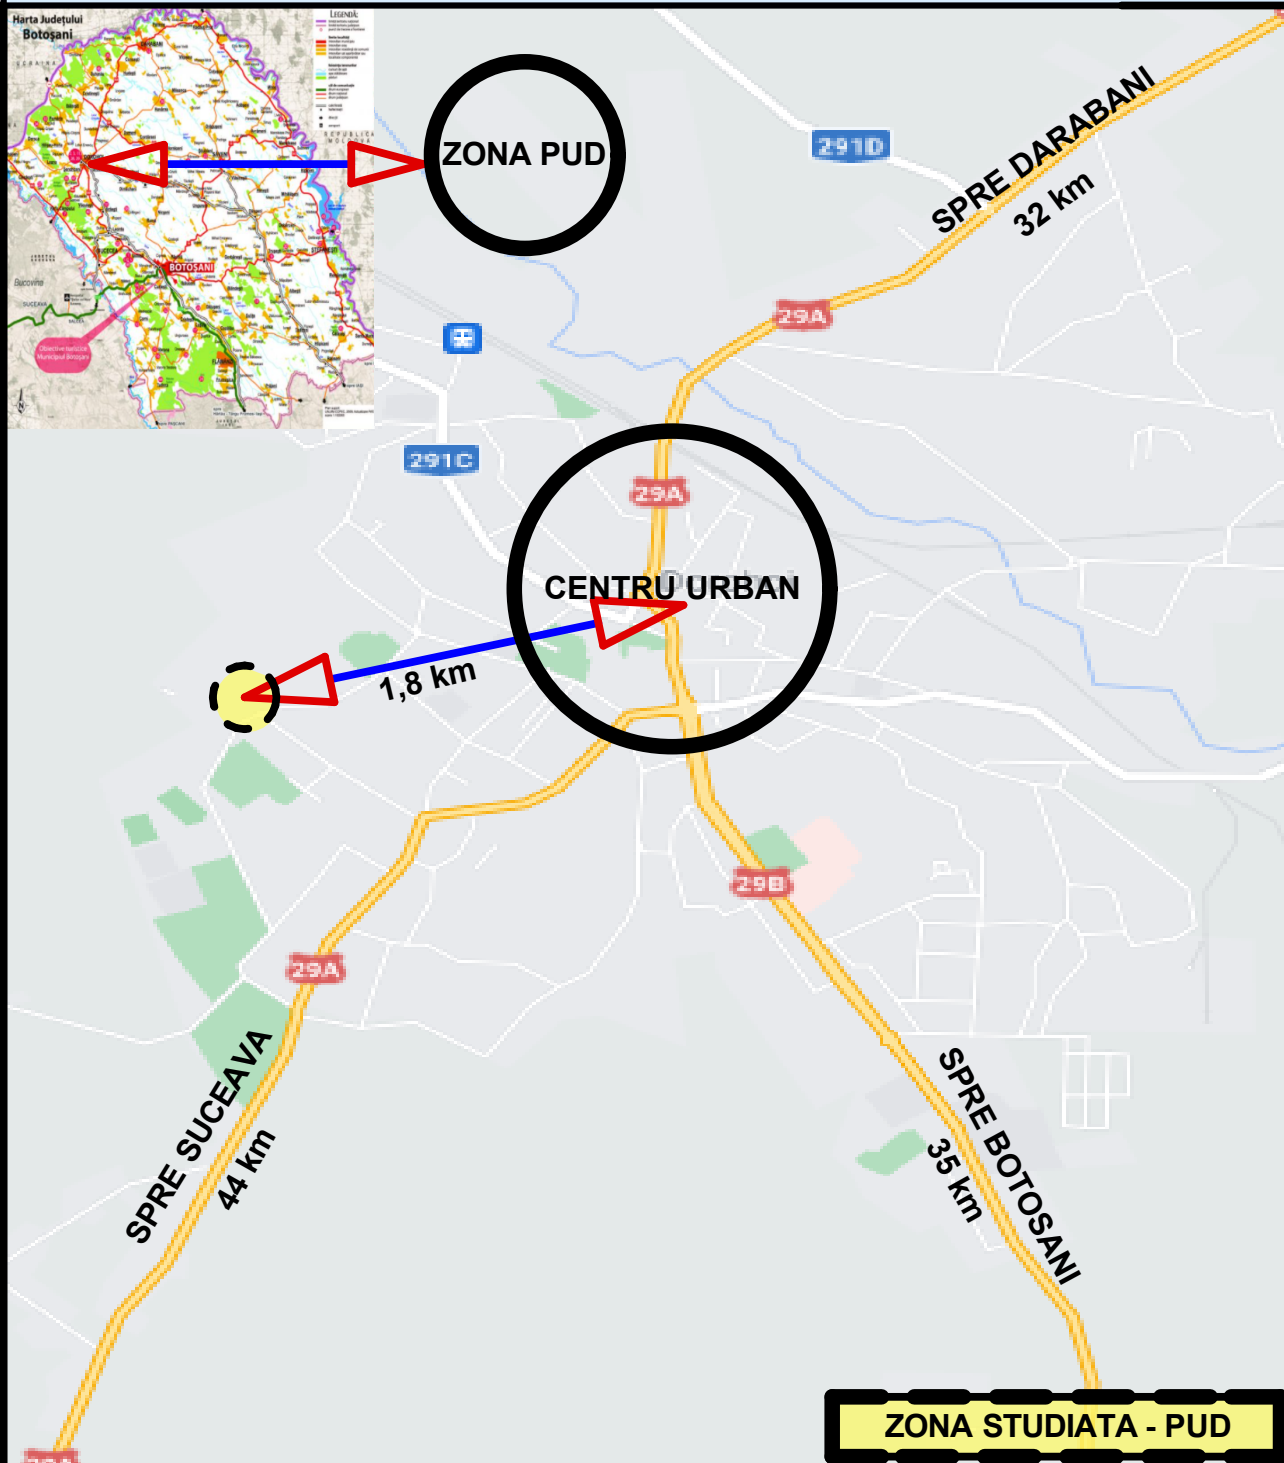

ZONA STUDIATA - PUD

Verificator		Nume	Semnatura	Cerinta	Referat / Expertiza Nr. / Data
SC STO CONCEPT SRL SUCEAVA CUI 37942562					Beneficiar: ROSU VASILE Calea Plevnei nr.16, bl.L3, et.2, ap.8 mun.DOROHOI, JUD BOTOSANI
Şef proiect	ing.Tiberiu Olinschi			Scara: 1:10000	Titlu proiect: CONSTRUIRE LOCUINTA, GARAJ si IMPREJMUIRE Amplasament: strada TERINCA nr.12C, CF 58133
Coordonator Urb.	carh. Mihai Mihăilescu				
Proiectat	carh. Mihai Mihăilescu			Data: 07.2022	Faza P.U.D.
Desenat	ing.Tiberiu Olinschi			Titlu planşă: INCADRARE IN TERITORIU	
					Proiect nr.48- 2022
					Planşa U.000