


LEGENDA

	LIMITA PARCELA	5600.00mp
	TEREN AGRICOL	5.127.01mp

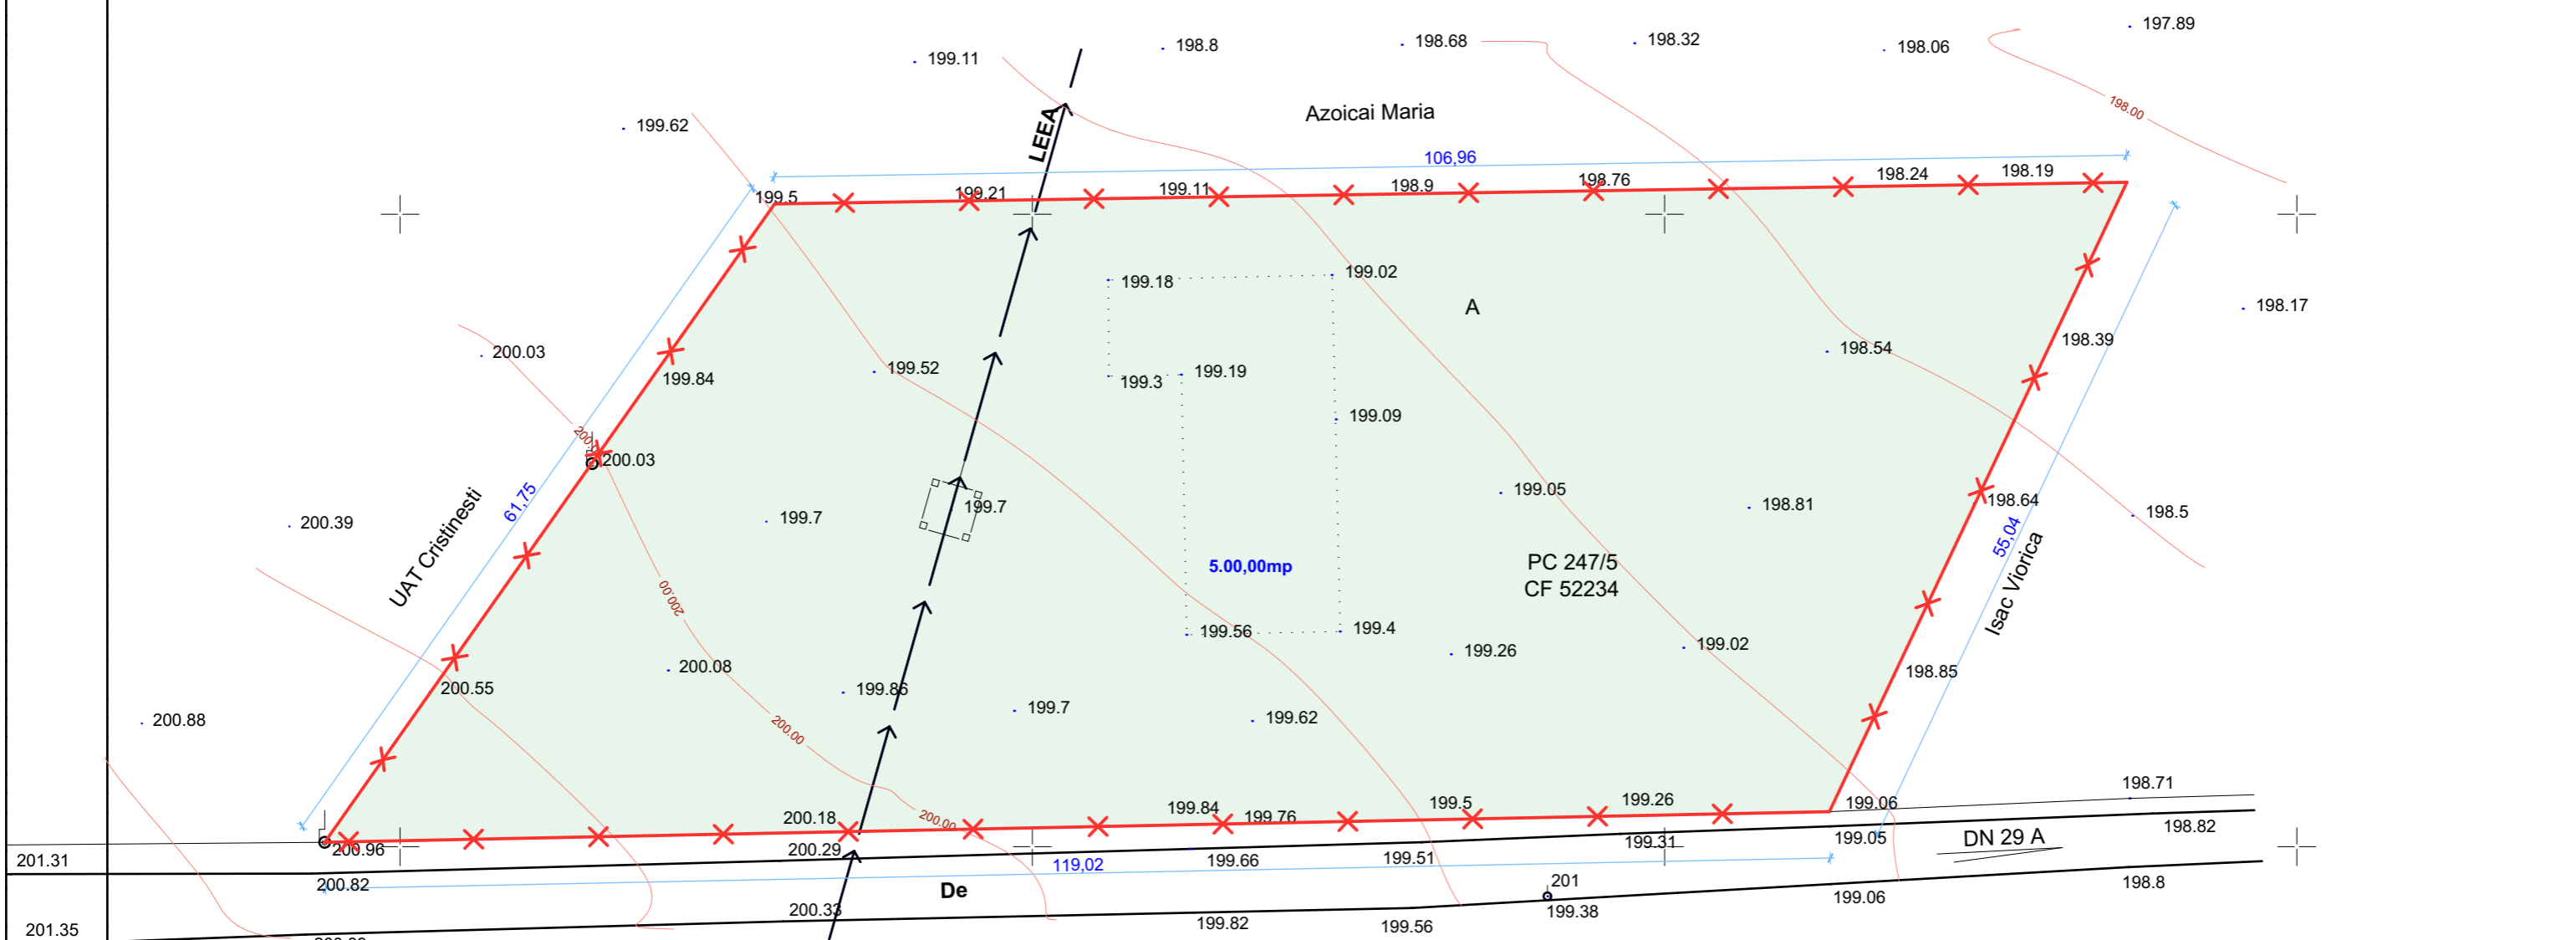

coordonator urbanism: arh. DAN O.BOTEZ

S.C. "CASA CHIRIAC" S.R.L. BOTOSANI R.C.J. J07 / 372 / 1992 - TEL. 0744.700798 sef proiect: c.arh.marcel d.chiriac proiectat: c.arh.marcel d.chiriac procesat: c.arh.marcel d.chiriac	beneficiar: DANILA GEZAR proiect: " Anexe gospodaresti - exploatare agricola "	1614/2016 faza: P.U.D.
	scara: 1/500 mai.2016	SITUATIA EXISTENTA