

LEGENDA

- LIMITA PARCELA 5600.00mp
- CONSTRUCTII PROPUSE 227.19mp
- TROTUARE SI ALEI 100.90mp
- ALEI CAROSABILE 164.09mp
- TEREN AGRICOL 5.127.01mp

ACCES PRINCIPAL


BAZIN VIDANJABIL

IMPREJMUIRE TEREN 342.77ml.

P.O.T. = 4.057% **C.U.T. = 0.041**

BILANT TERITORIAL

	EXISTENT		PROPUS	
S. PARCELA STUDIATA	5600.00	100.00 %	5600.00	100.00 %
S. CONSTRUCTII PROPUSE	0.00	0.00 %	227.19	4.57 %
S. ALEI TROTUARE	0.00	0.00 %	103.08	1.84 %
S. ALEI CAROSABIL	0.00	0.00 %	121.76	2.17 %
S. TEREN AGRICOL	5600.00	100.00 %	5147.97	91.42 %

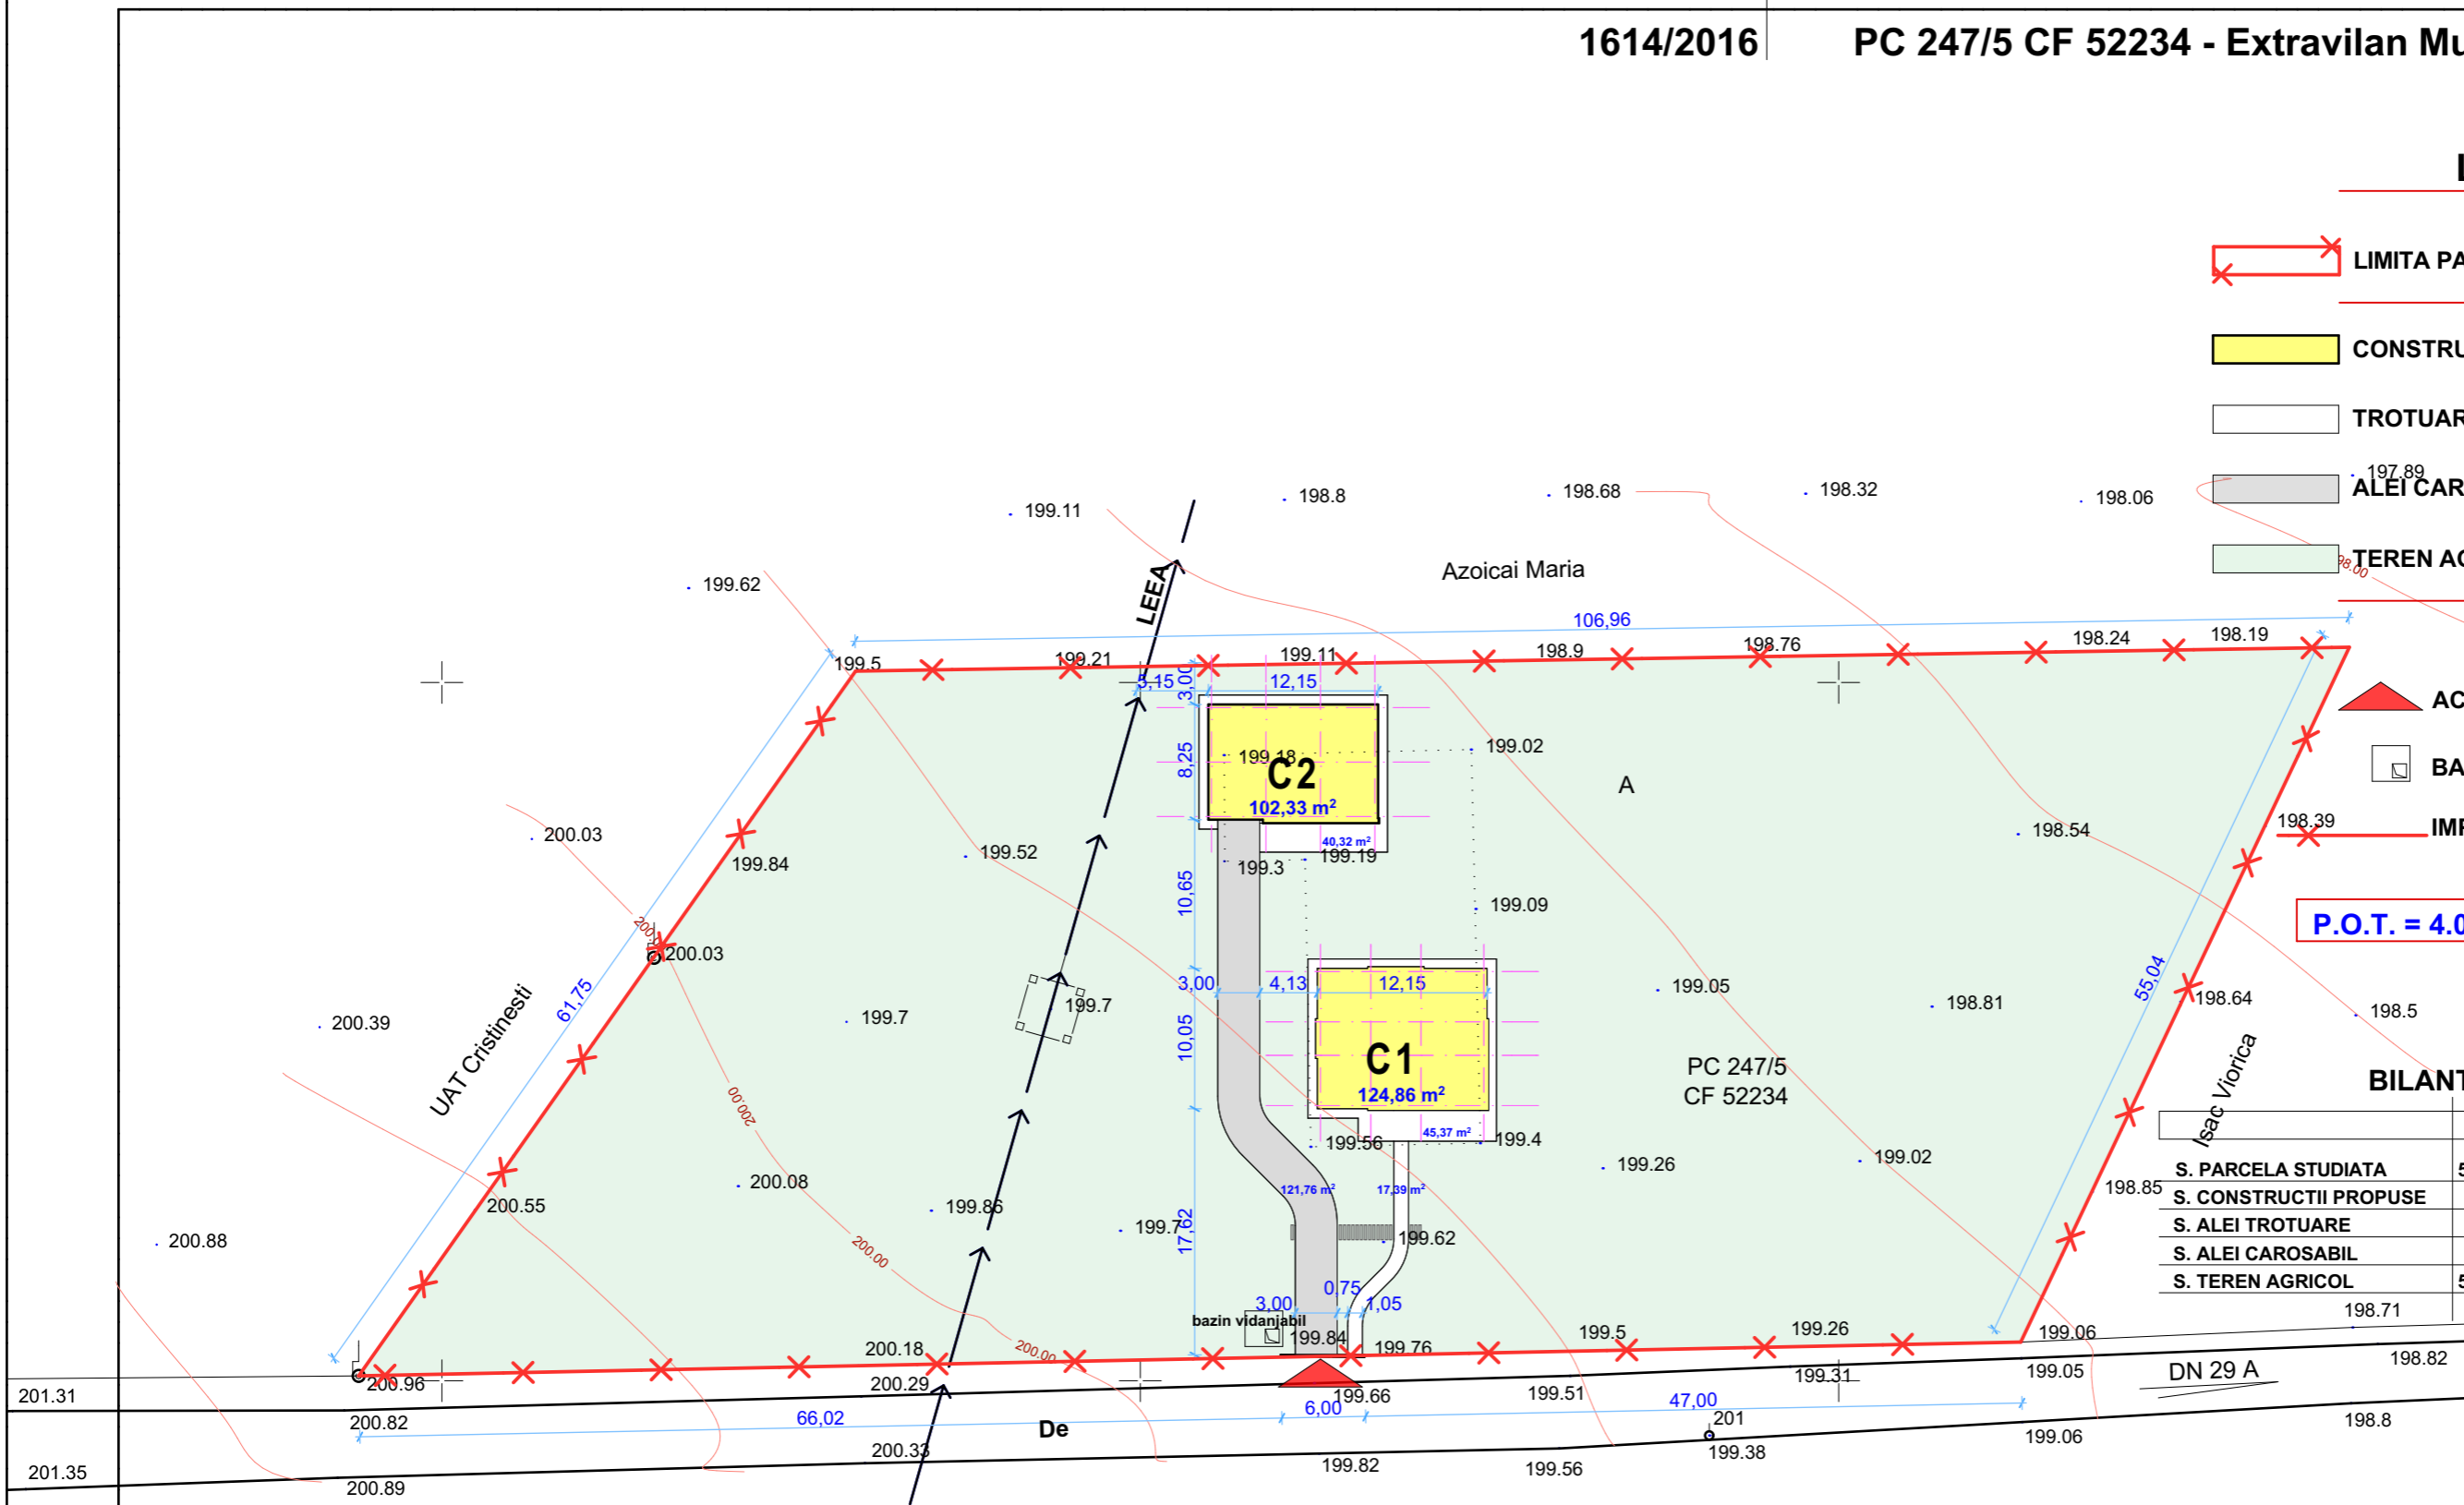

coordonator urbanism: arh. DAN O.BOTEZ

S.C. "CASA CHIRIAC" S.R.L. BOTOSANI R.C.J. J07 / 372 / 1992 - TEL. 0744.700798	beneficiar: DANIILA GEZAR proiect: " Anexe gospodaresti - exploatare agricola " Extravilan Municipiul Dorohoi	1614/2016 faza: P.U.D.
sef proiect: c.arh.marcel d.chiriac	scara: 1/500	REGLEMENTARI URBANISTICE
proiectat: c.arh.marcel d.chiriac	mai.2016	
procesat: c.arh.marcel d.chiriac		A.03