


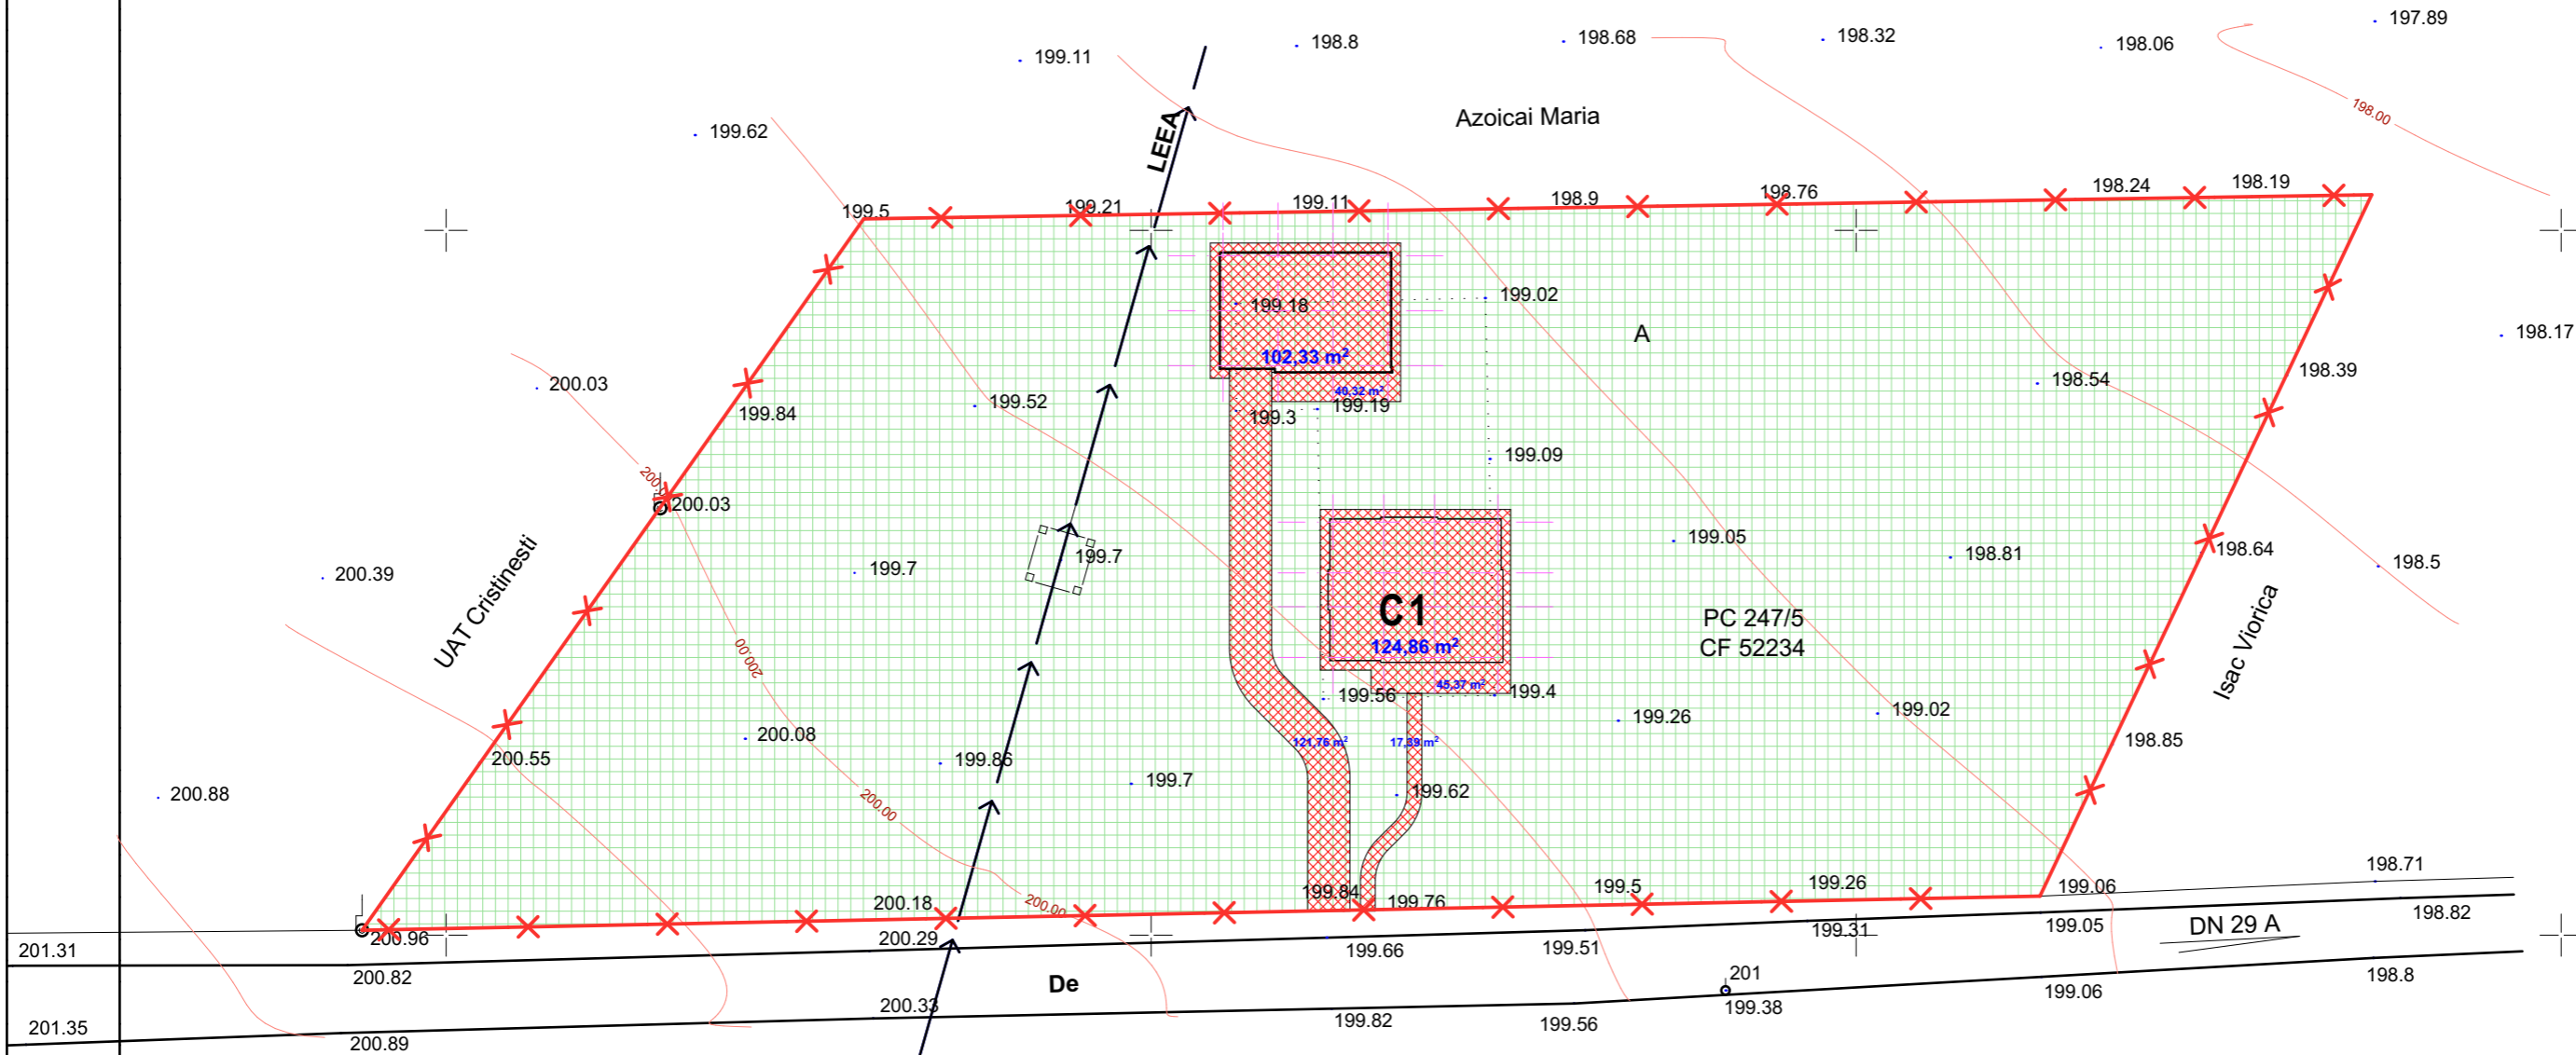


LEGENDA

-  LIMITA PARCELA
-  TEREN PROPRIETATE PRIVATA
C.V.C. Nr. 1255 / 25.03.2008
-  TERN SCOS DIN CIRCUITUL AGRICOL



coordonator urbanism: arh. DAN O.BOTEZ

<p>S.C. "CASA CHIRIAC" S.R.L. BOTOSANI R.C.J. J07 / 372 / 1992 - TEL. 0744.700798</p>	<p>beneficiar: DANILA GEZAR proiect: " Anexe gospodaresti - exploatare agricola " Extravilan Municipiul Dorohoi</p>	<p>1614/2016 faza: P.U.D.</p>
<p>sef proiect: c.arh.marcel d.chiriac proiectat: c.arh.marcel d.chiriac procesat: c.arh.marcel d.chiriac</p>	<p>scara: 1/500 mai.2016</p>	<p>SITUATIA TERENURILOR A.05</p>