















LEGENDA

-  LIMITA INTRAVILAN H.C.L. 65/2007
-  LIMITA ZONA STUDIATA
-  LIMITA PROPRIETATE/PARCELA CADASTRALA
**INTERDICTIE DE CONSTRUIRE
DIN MOTIVE DE STABILITATEA TERENULUI**
-  ZONA CIRCULATII CAROSABIL/PIETONAL
-  ZONA TEREN ARABIL
-  ACCESE PRINCIPALE

- Legenda:
-  - Stalp beton
 -  - Aerisire gaz
 -  - Gaiger
 -  - Stalp lemn
 -  - Canal
 -  - Hidrant
 -  - Cutie gaz

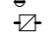

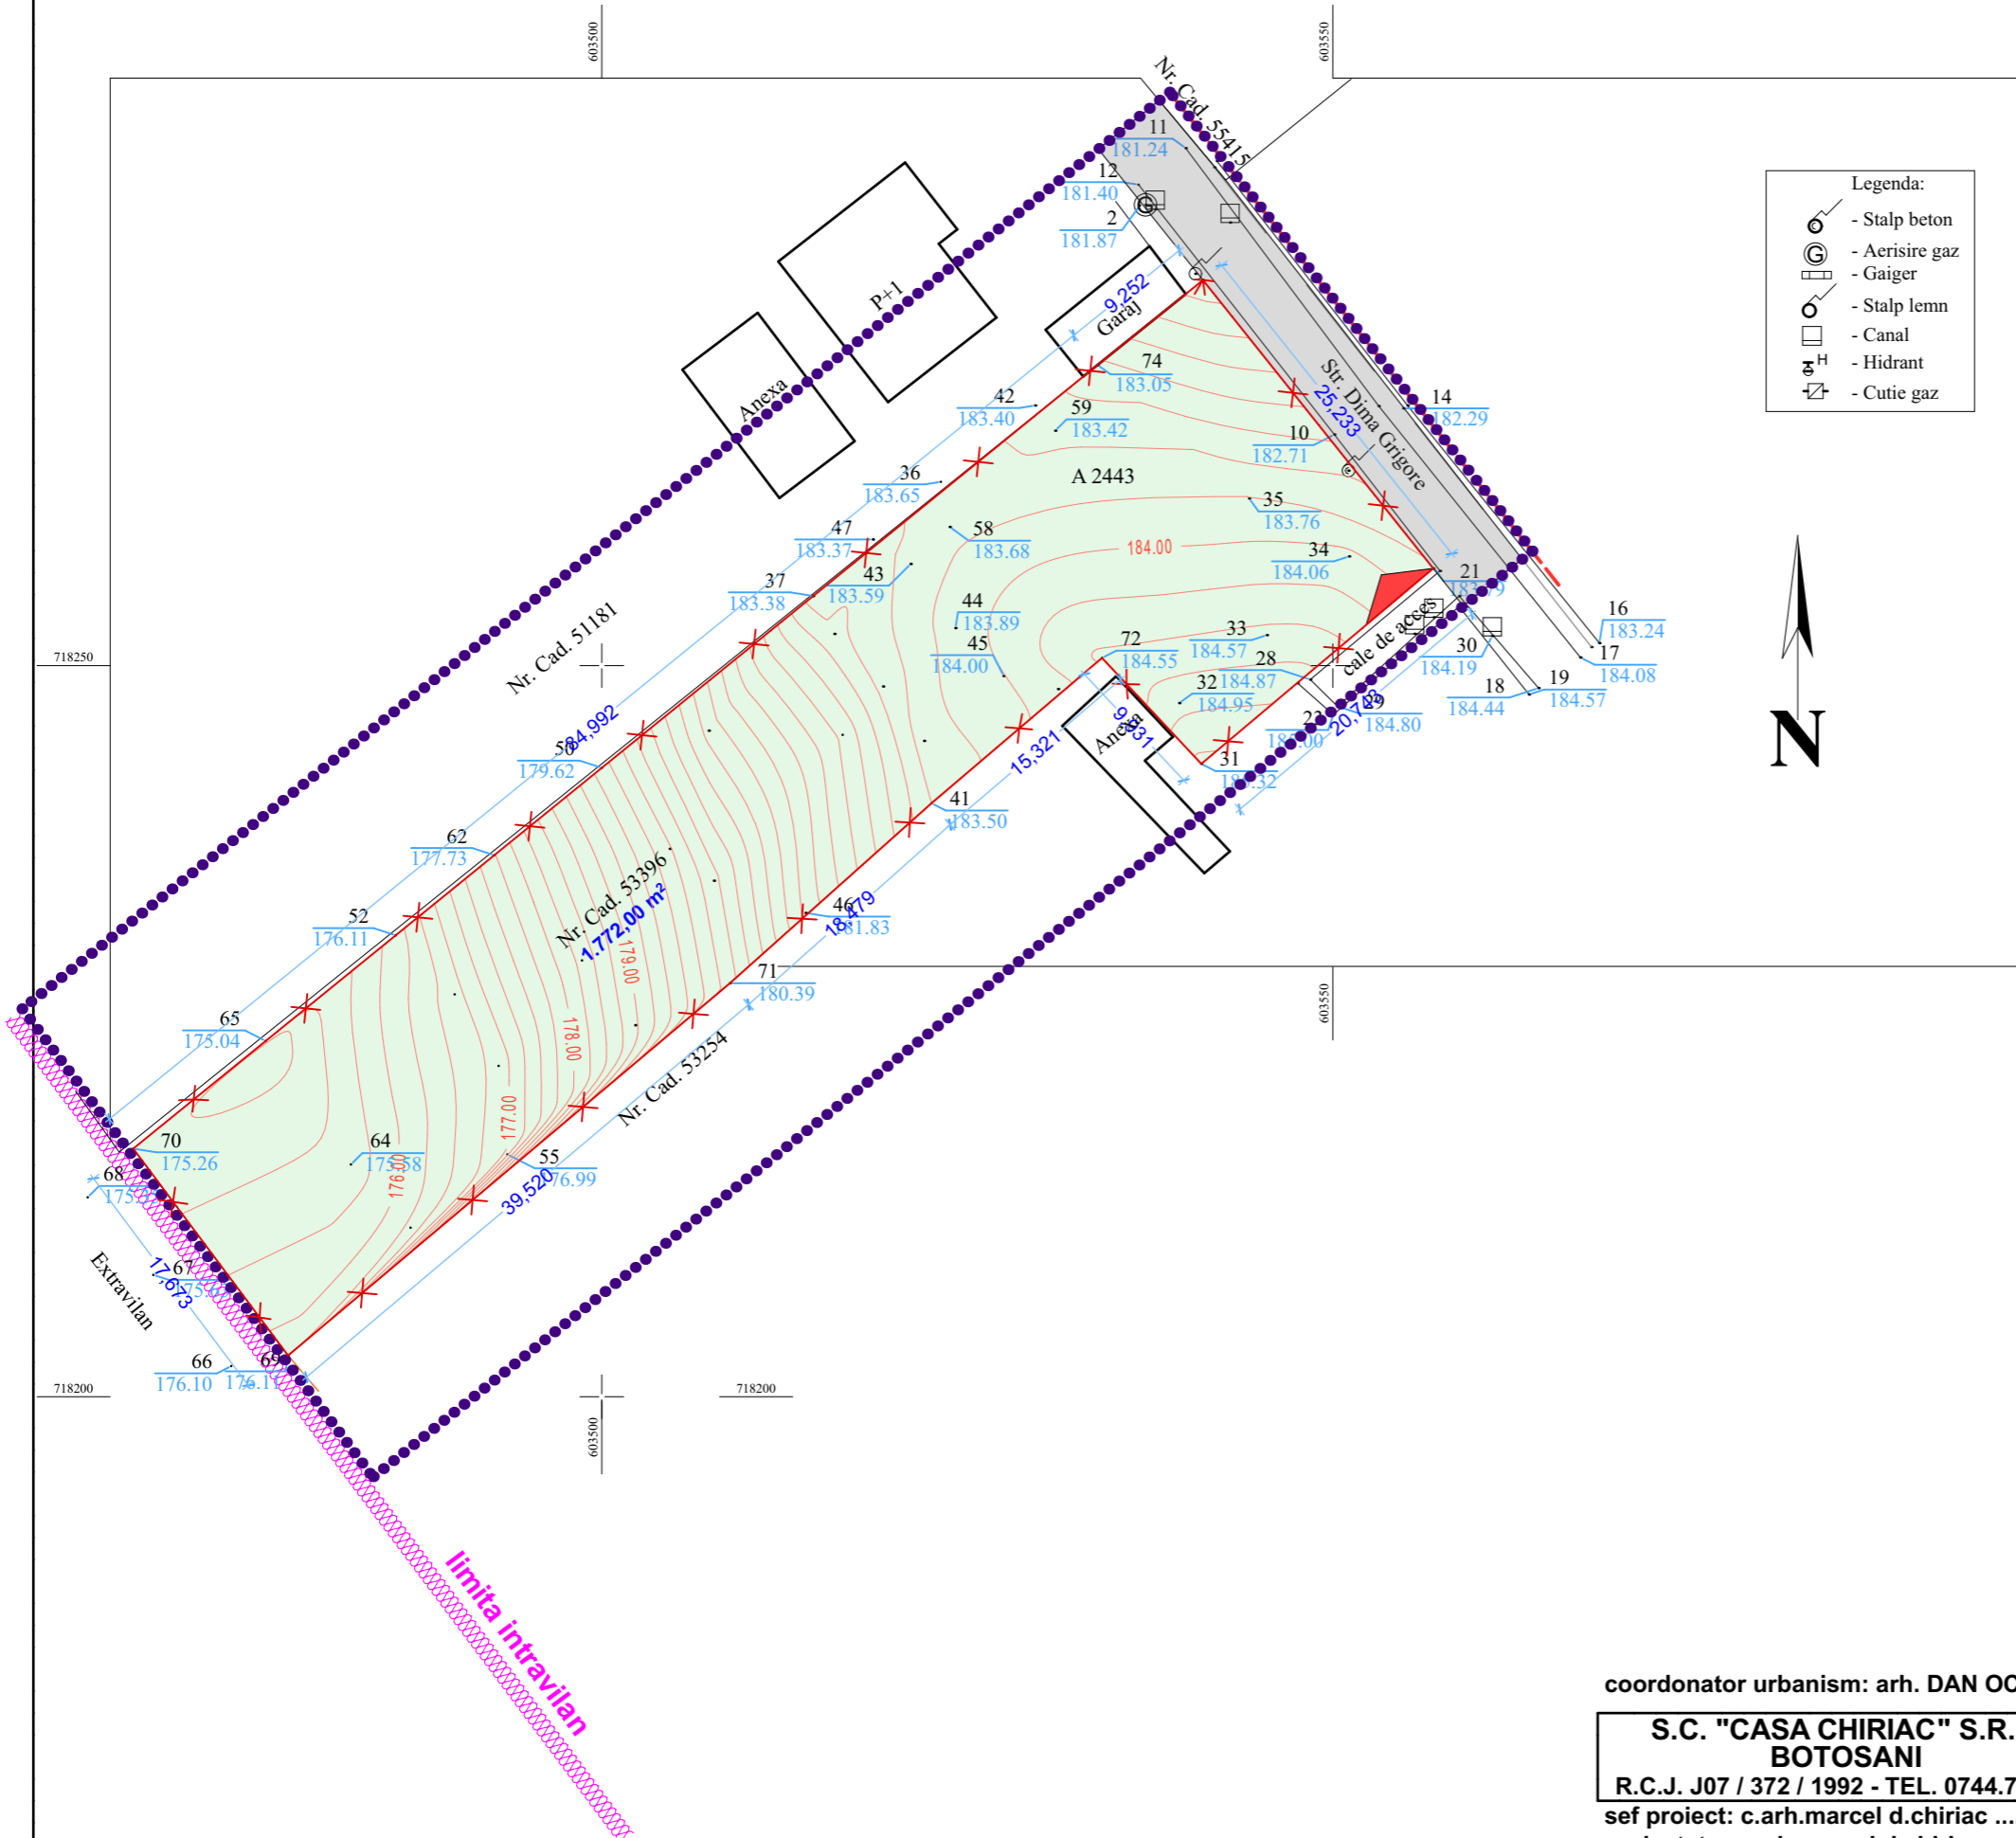BILANT TERITORIAL EXISTENT

DETINATOR teren	CAD .	CAT. FOLOSINTA arabil c.constructii drum	TOTAL mp	%
Pr. PRIVATA	53396	1.772,00	1.772,00	43,05
Pr. PRIMARIE	D.P.	218,00	218,00	5,45
Pr. PRIVATA	ALTE	s.partiale in zona studiata	2.060,00	51,50
			4.000,00	100,00

coordonator urbanism: arh. DAN OCTAVIAN BOTEZ

S.C. "CASA CHIRIAC" S.R.L. BOTOSANI R.C.J. J07 / 372 / 1992 - TEL. 0744.700798 sef proiect: c.arh.marcel d.chiriac proiectat: c.arh.marcel d.chiriac procesat: c.arh.marcel d.chiriac	beneficiar:	AMARIE ALEXANDRU	1812/2018
	proiect:	MODIFICARE INTERDICTIE DE CONSTRUIRE in vederea realizarii unei locuinte unifamiliale	
	scara:	SITUATIA EXISTENTA	
	1/500		
	iun.2018		