


LEGENDA

- LIMITA INTRAVILAN H.C.L. 65/2007
- LIMITA ZONA STUDIATA
- LIMITA PROPRIETATE/PARCELA CADASTRALA
RIDICARE INTERDICTIE DE CONSTRUIRE
- LIMITA EDIFICABIL
- ALINIAMENT STRADAL
- ZONA INPLANTARE CONSTRUCTIILOR
- ZONA CIRCULATII CAROSABIL/PIETONAL
- ZONA TEREN ARABIL SI SPATII VERZI
- ACCESE PRINCIPALE

- Legenda:
- Stalp beton
 - Aerisire gaz
 - Gaiger
 - Stalp lemn
 - Canal
 - Hidrant
 - Cutie gaz

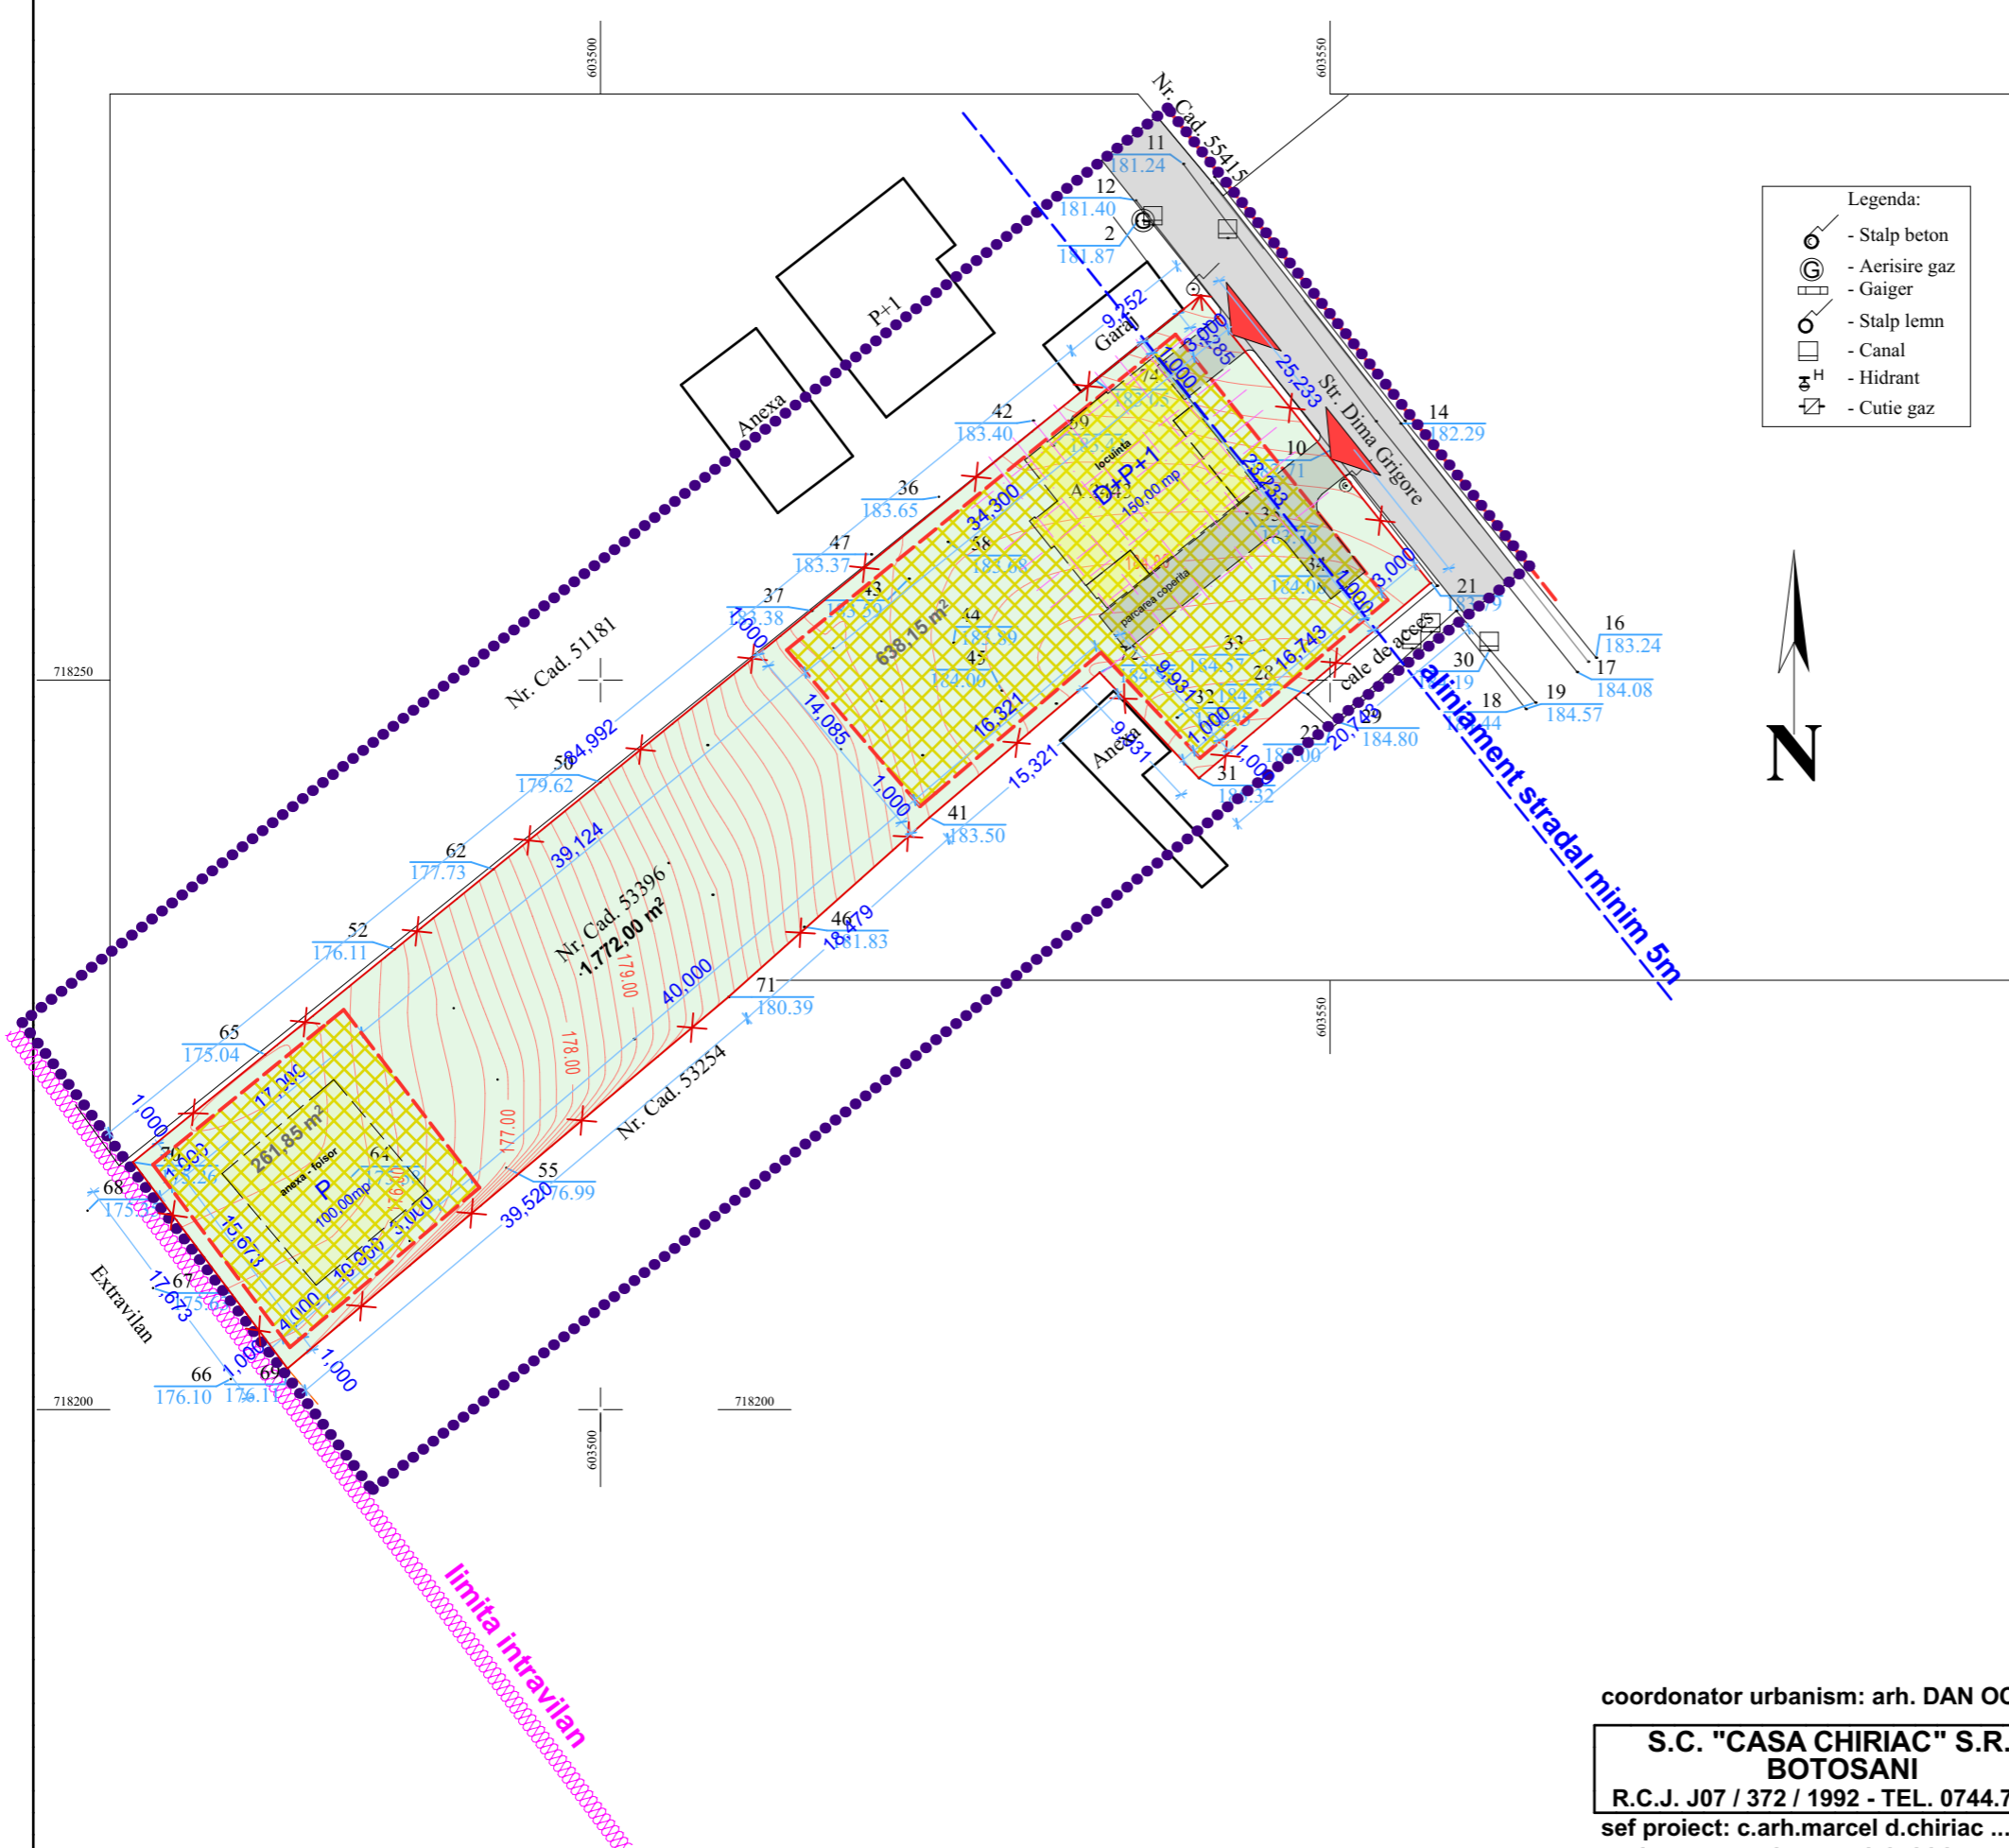

BILANT TERITORIAL PROPOS

DETINATOR teren	CAD .	CAT. FOLOSINTA arabil c.construcii drum	TOTAL mp	%
Pr. PRIVATA	53396	1.772,00	1.772,00	43,05
Pr. PRIMARIE	D.P.	218,00	218,00	5,45
Pr. PRIVATA	ALTE	s.partiale in zona studiata	2.060,00	51,50
			4.000,00	100,00

REGLEMENTARI URBANISTICE

ZONA STUDIATA	4.000,00
Zona curti constructii / parcela proprietate	1.772,00 100,00
zona de calcul: locuinta si anexe	265,00 14,95
circulatii pietonale si carosabil	100,00 5,80
tern arabil si spatii verzi	581,16 79,25
Zona curti constructii / alte proprietati	2.060,00
Zona circulatii / domeniu public	218,00

P.O.T. propus maxim = 30,00%

C.U.T. propus maxim = 1,000

coordonator urbanism: arh. DAN OCTAVIAN BOTEZ

S.C. "CASA CHIRIAC" S.R.L. BOTOSANI R.C.J. J07 / 372 / 1992 - TEL. 0744.700798 sef proiect: c.arh.marcel d.chiriac proiectat: c.arh.marcel d.chiriac procesat: c.arh.marcel d.chiriac	beneficiar: AMARIE ALEXANDRU	1812/2018
	proiect: MODIFICARE INTERDICTIE DE CONSTRUIRE in vederea realizarii unei locuinte unifamiliale	
	scara: 1/500	
	iun.2018	
REGLEMENTARI URBANISTICE		